



# LA TORRE\_ lleida

Erum PARK

Jiho CHOI

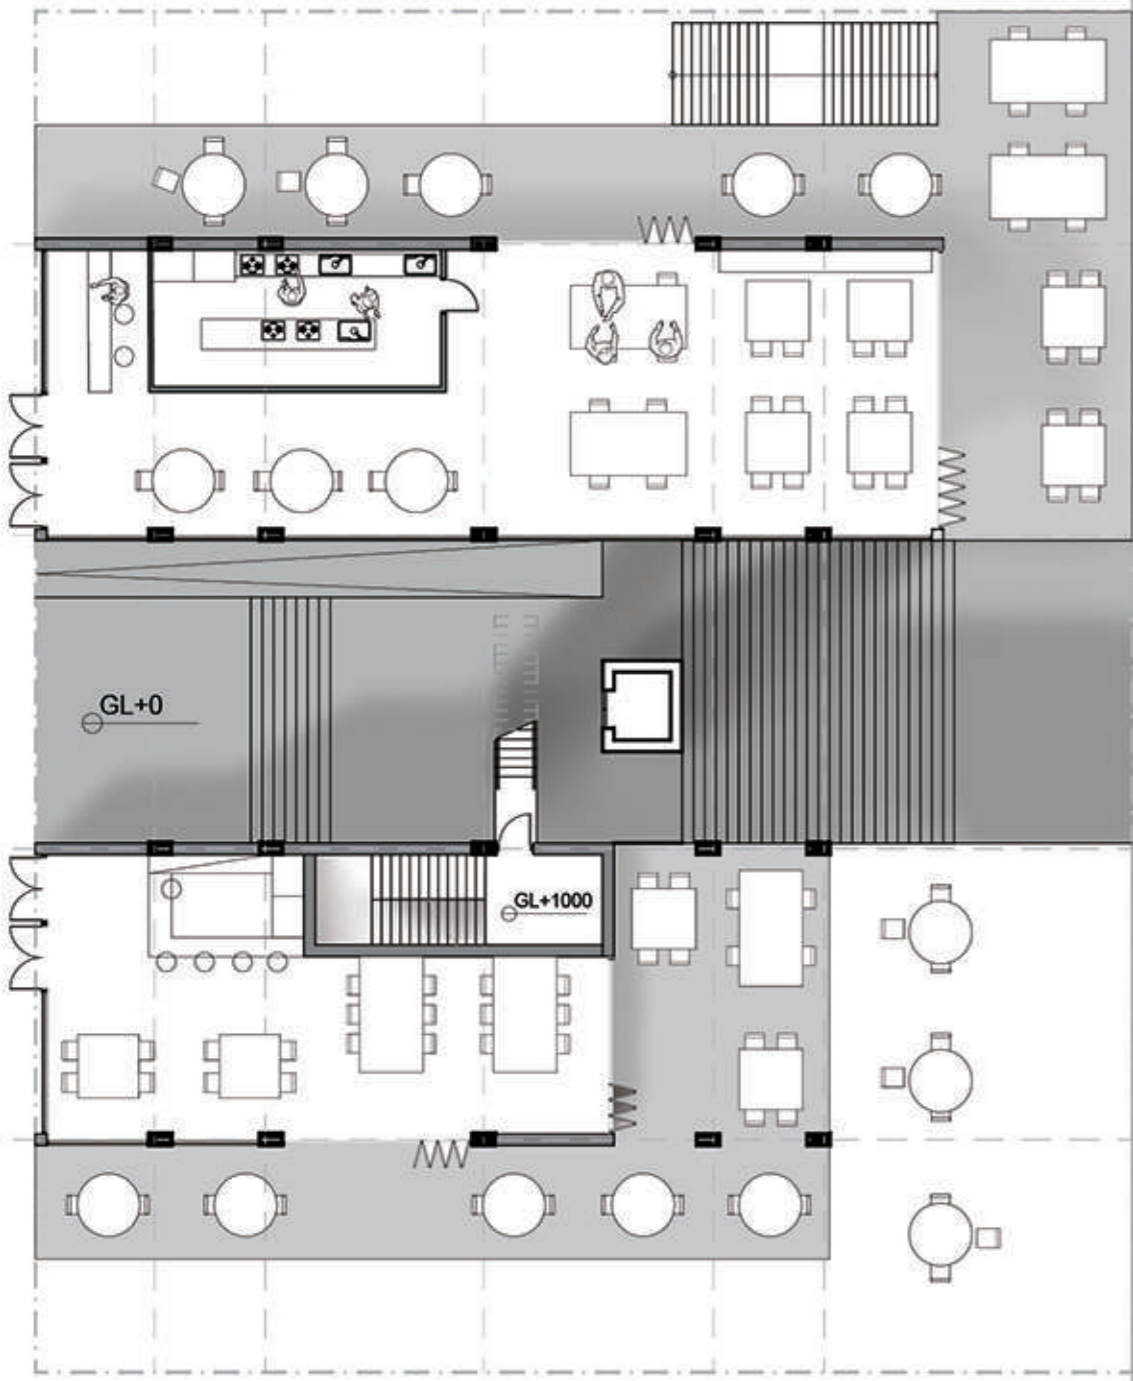

GROUND PLAN  
1:200

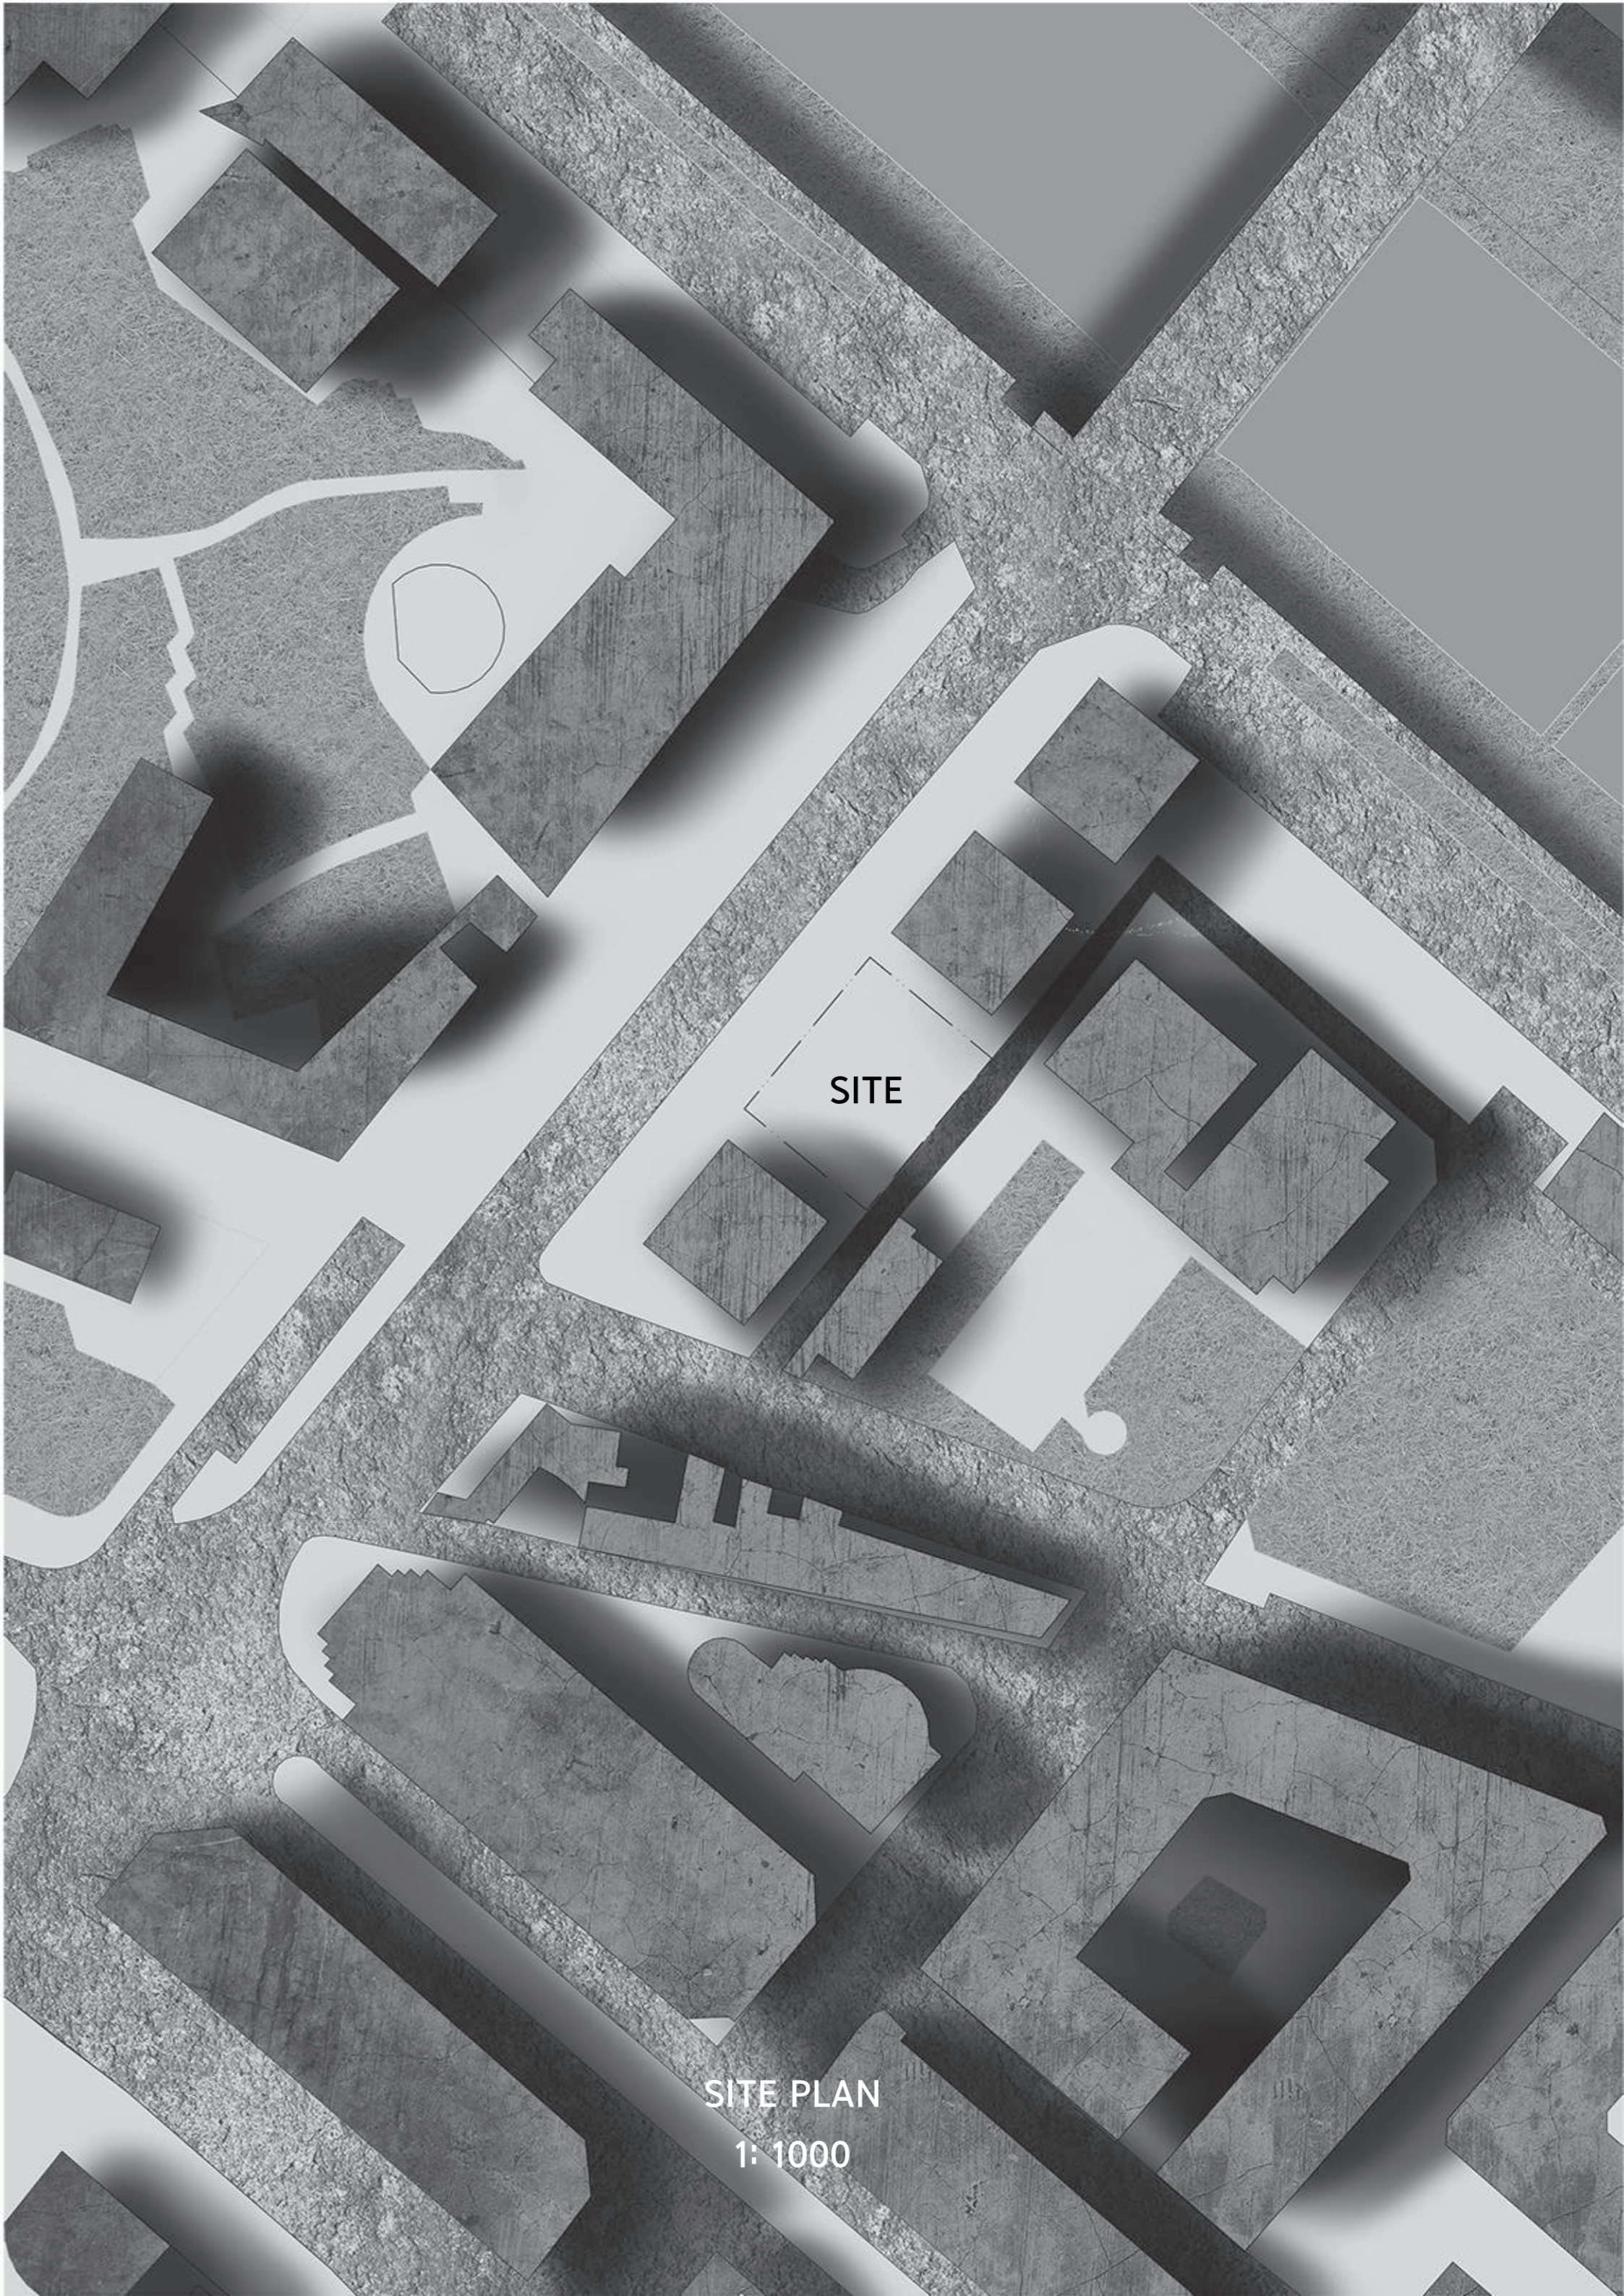

SITE PLAN  
1: 1000




UNIT TYPOLOGY

1:100




UNIT TYPOLOGY



1:100

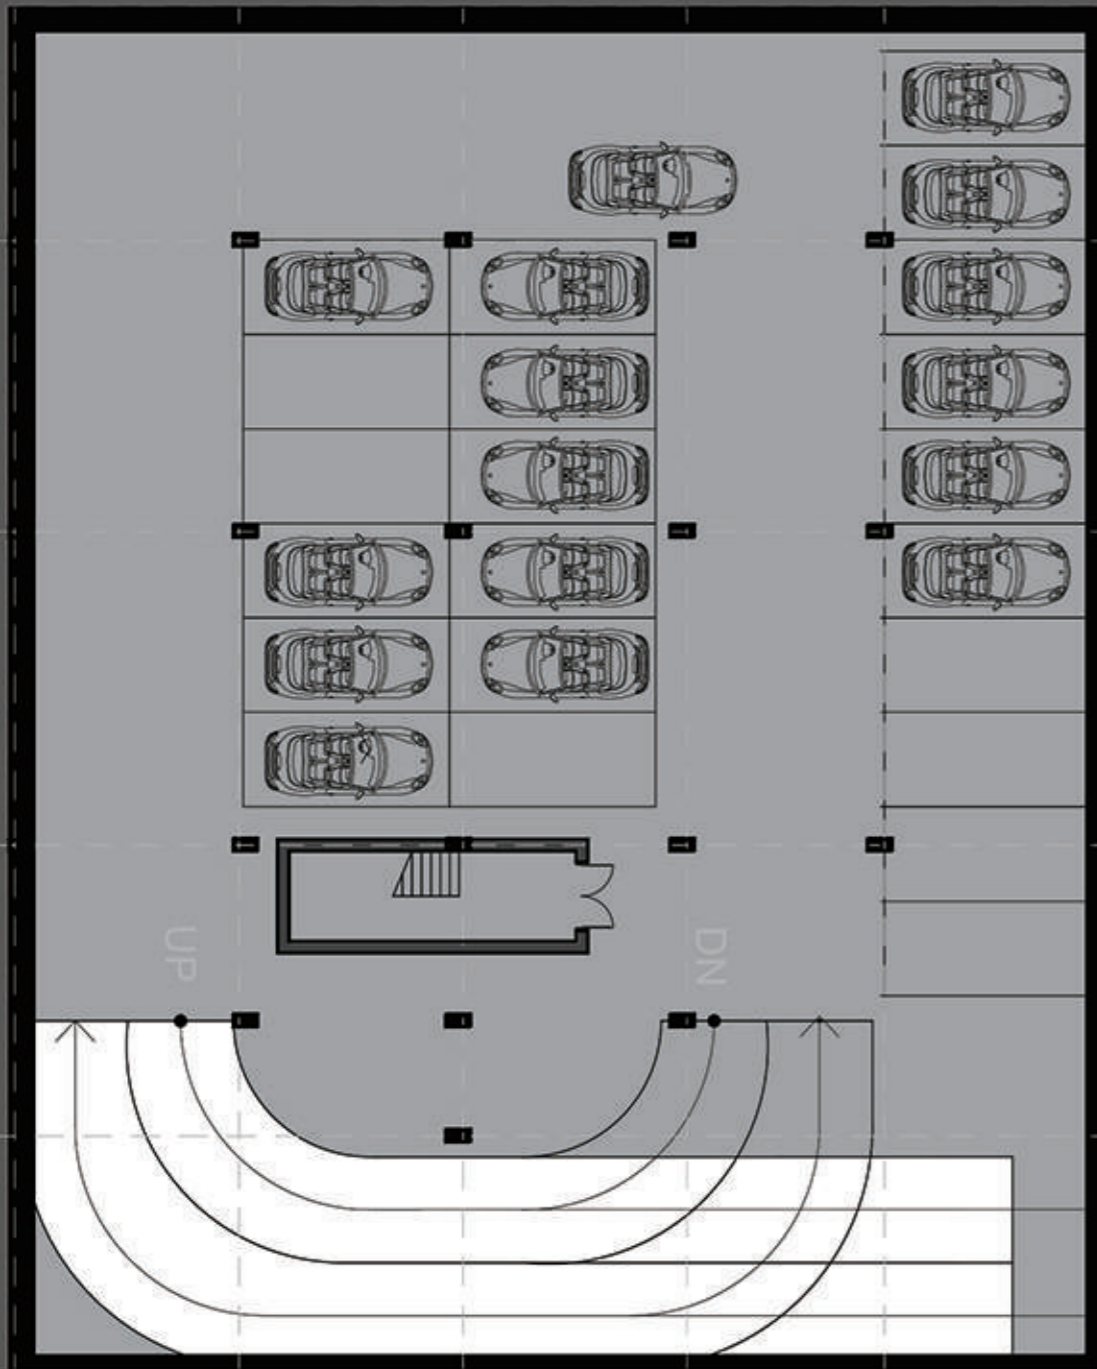

-2 PLAN  
1:200

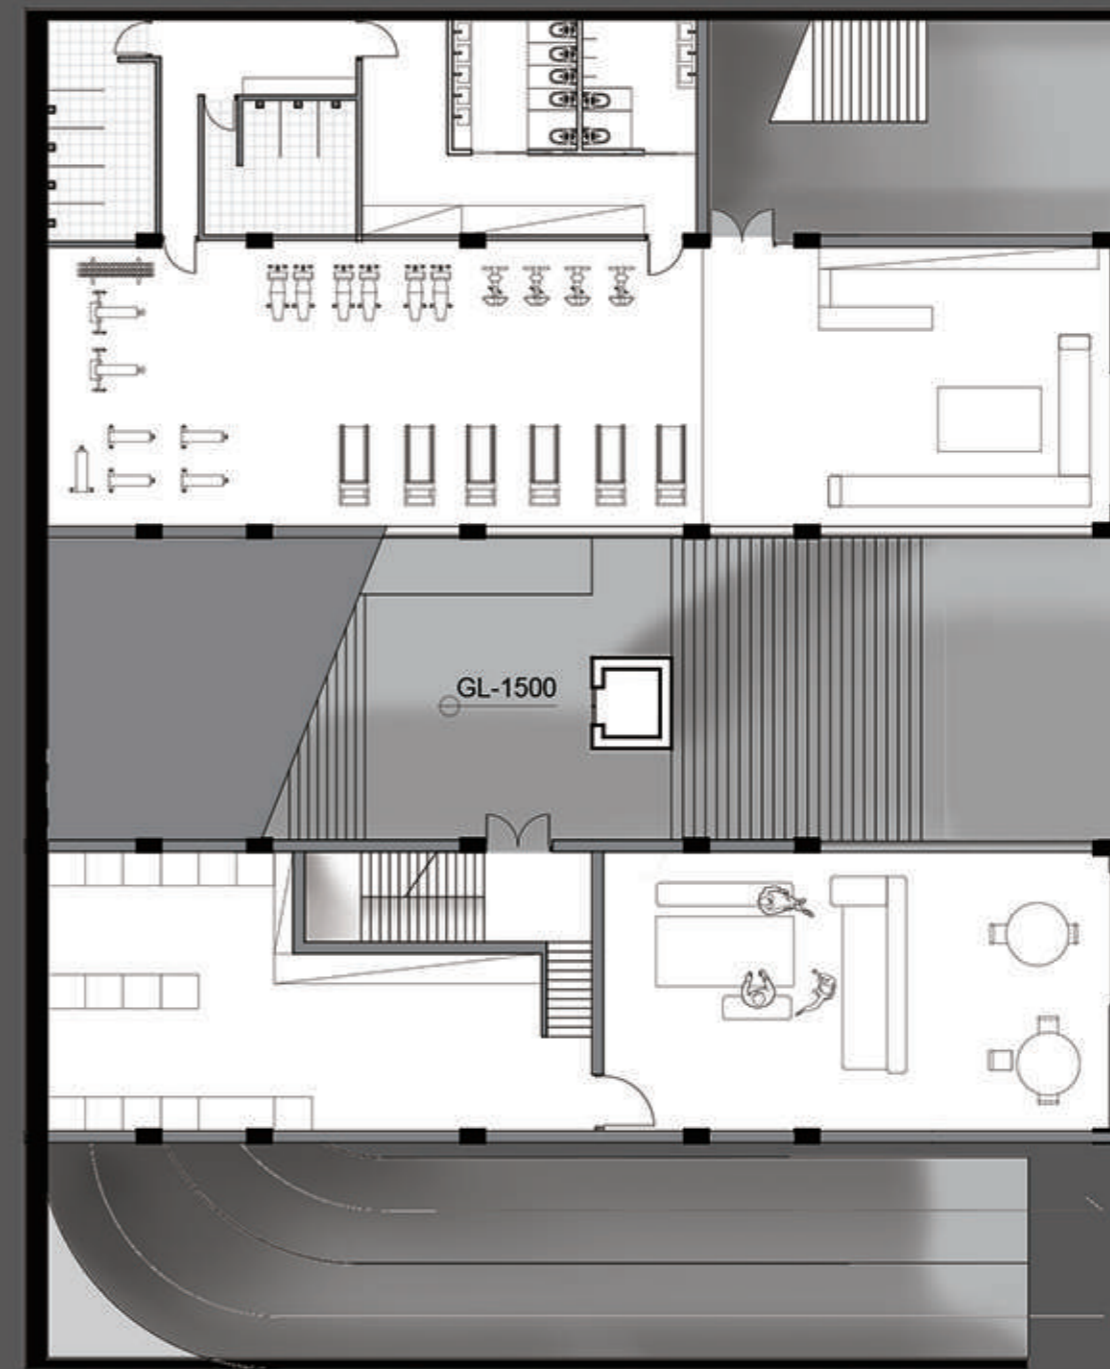


-1 PLAN  
1:200

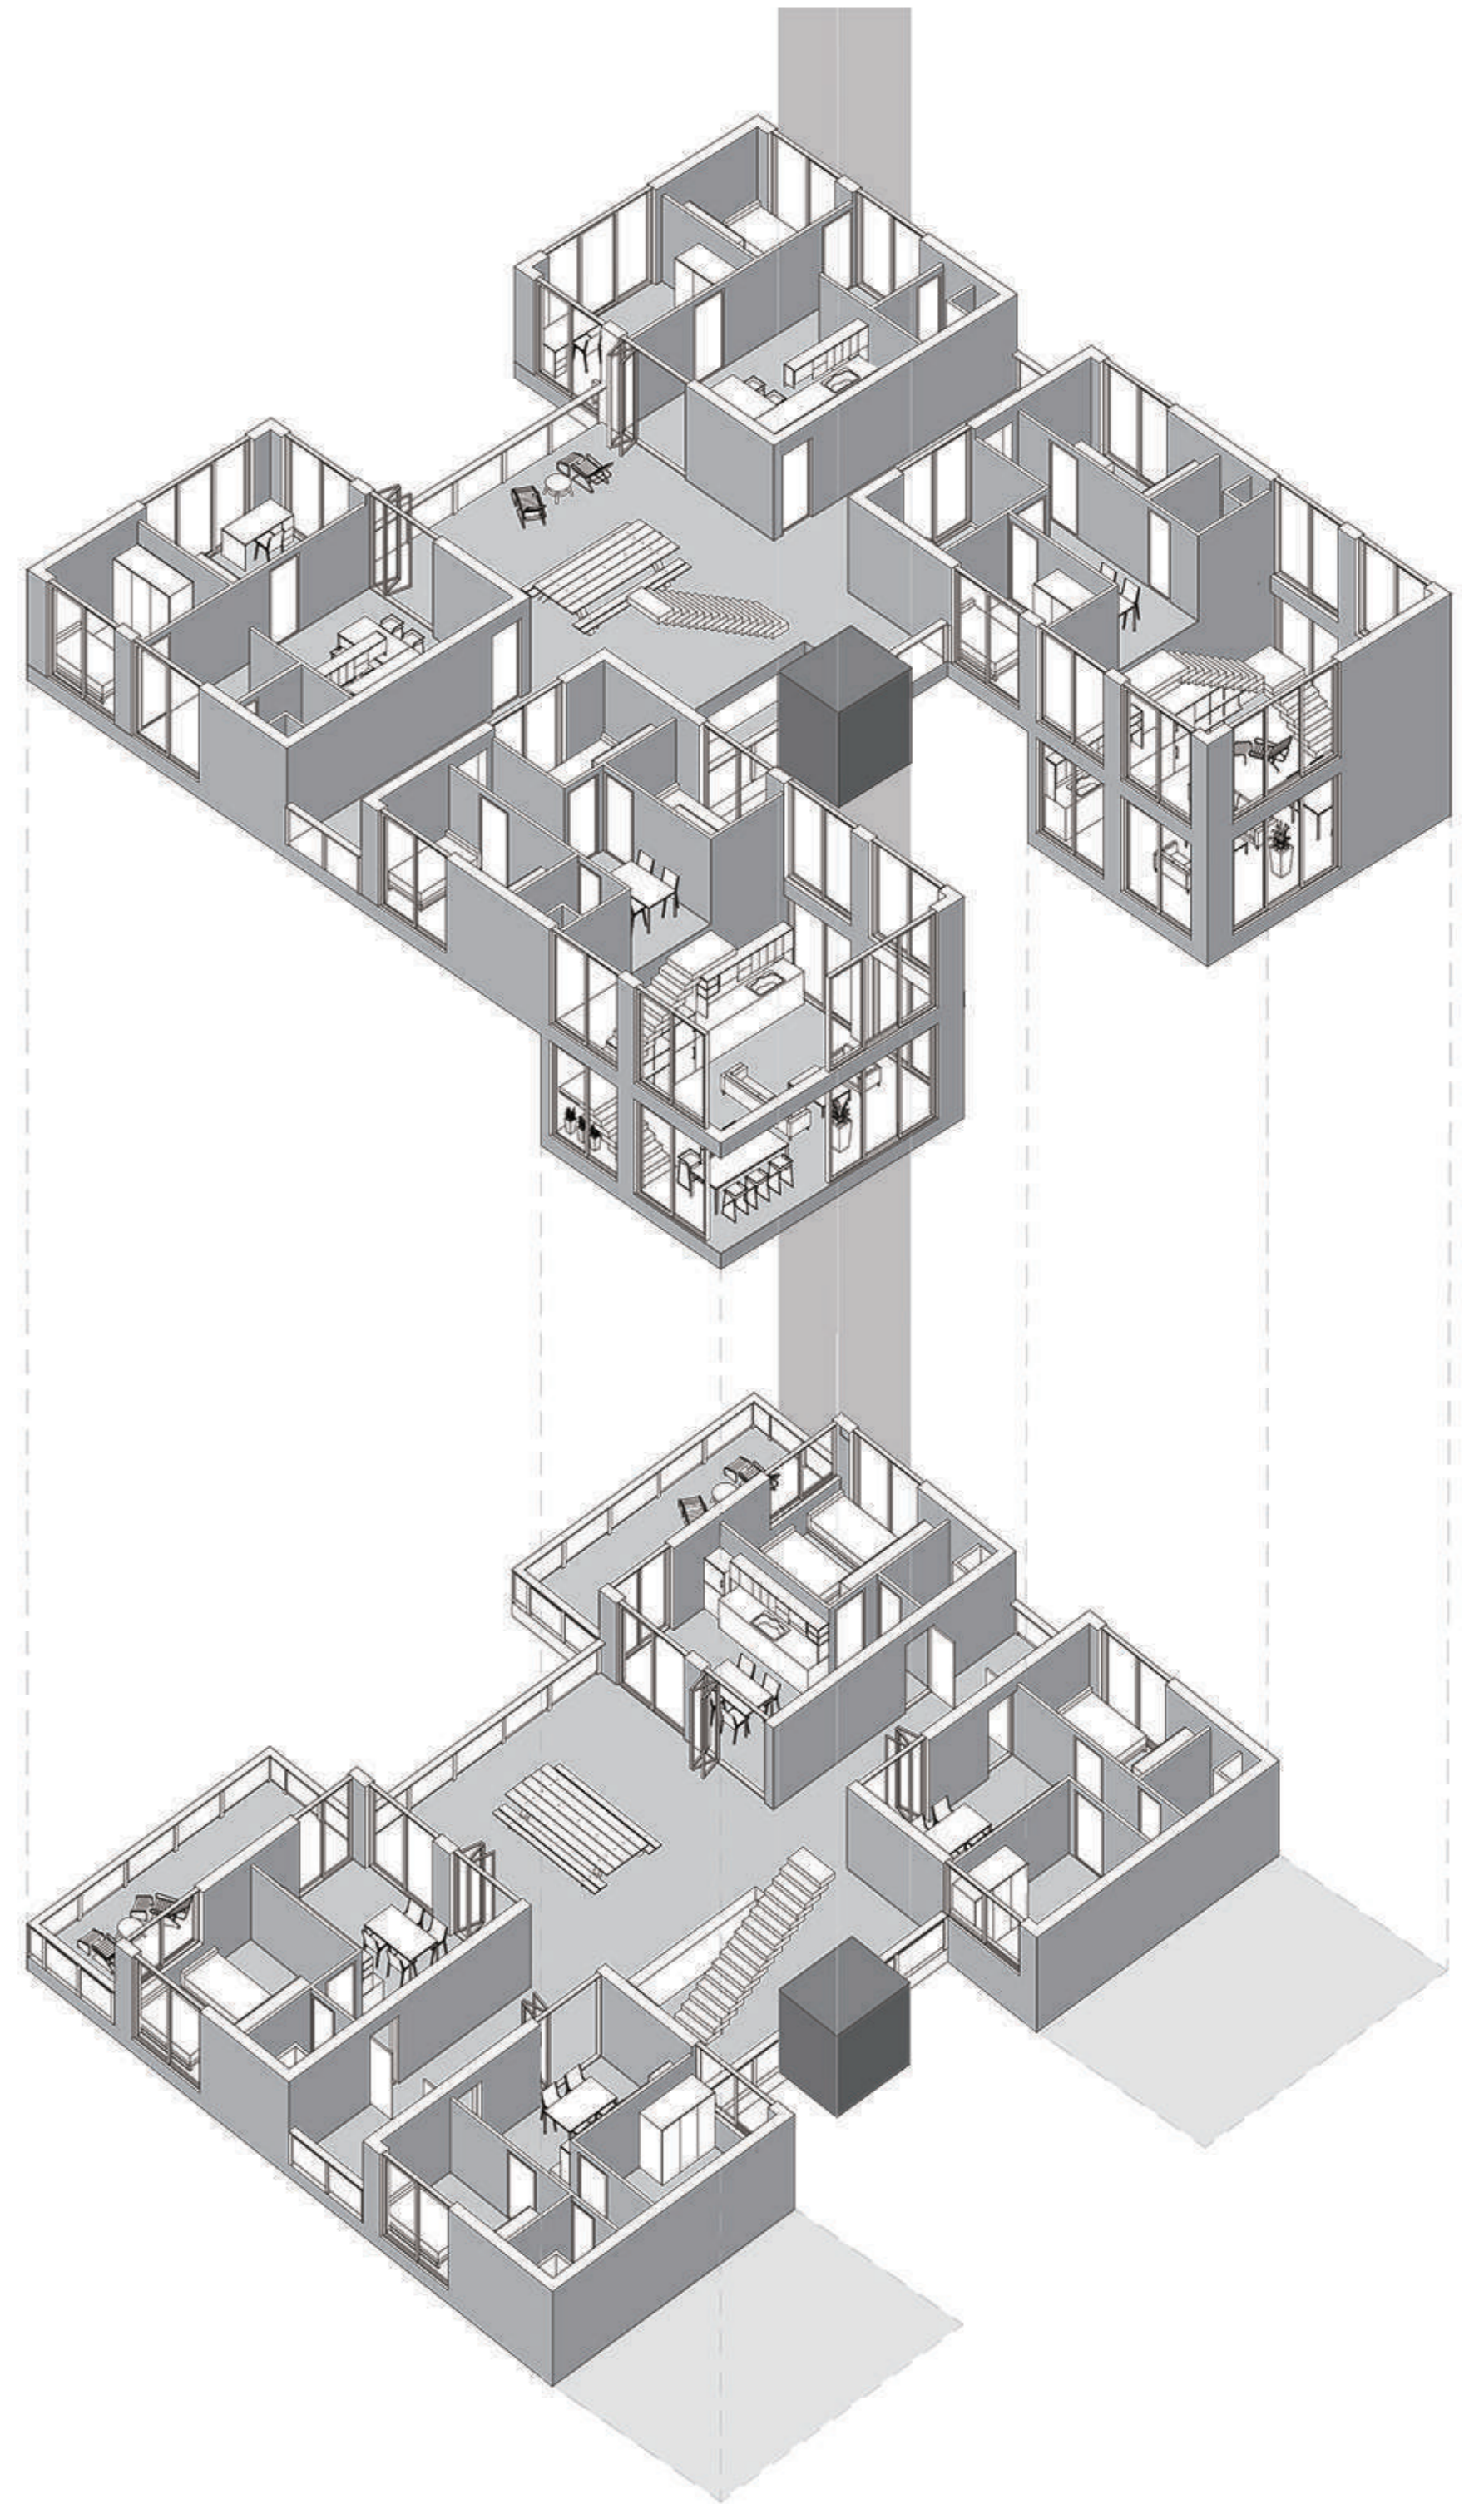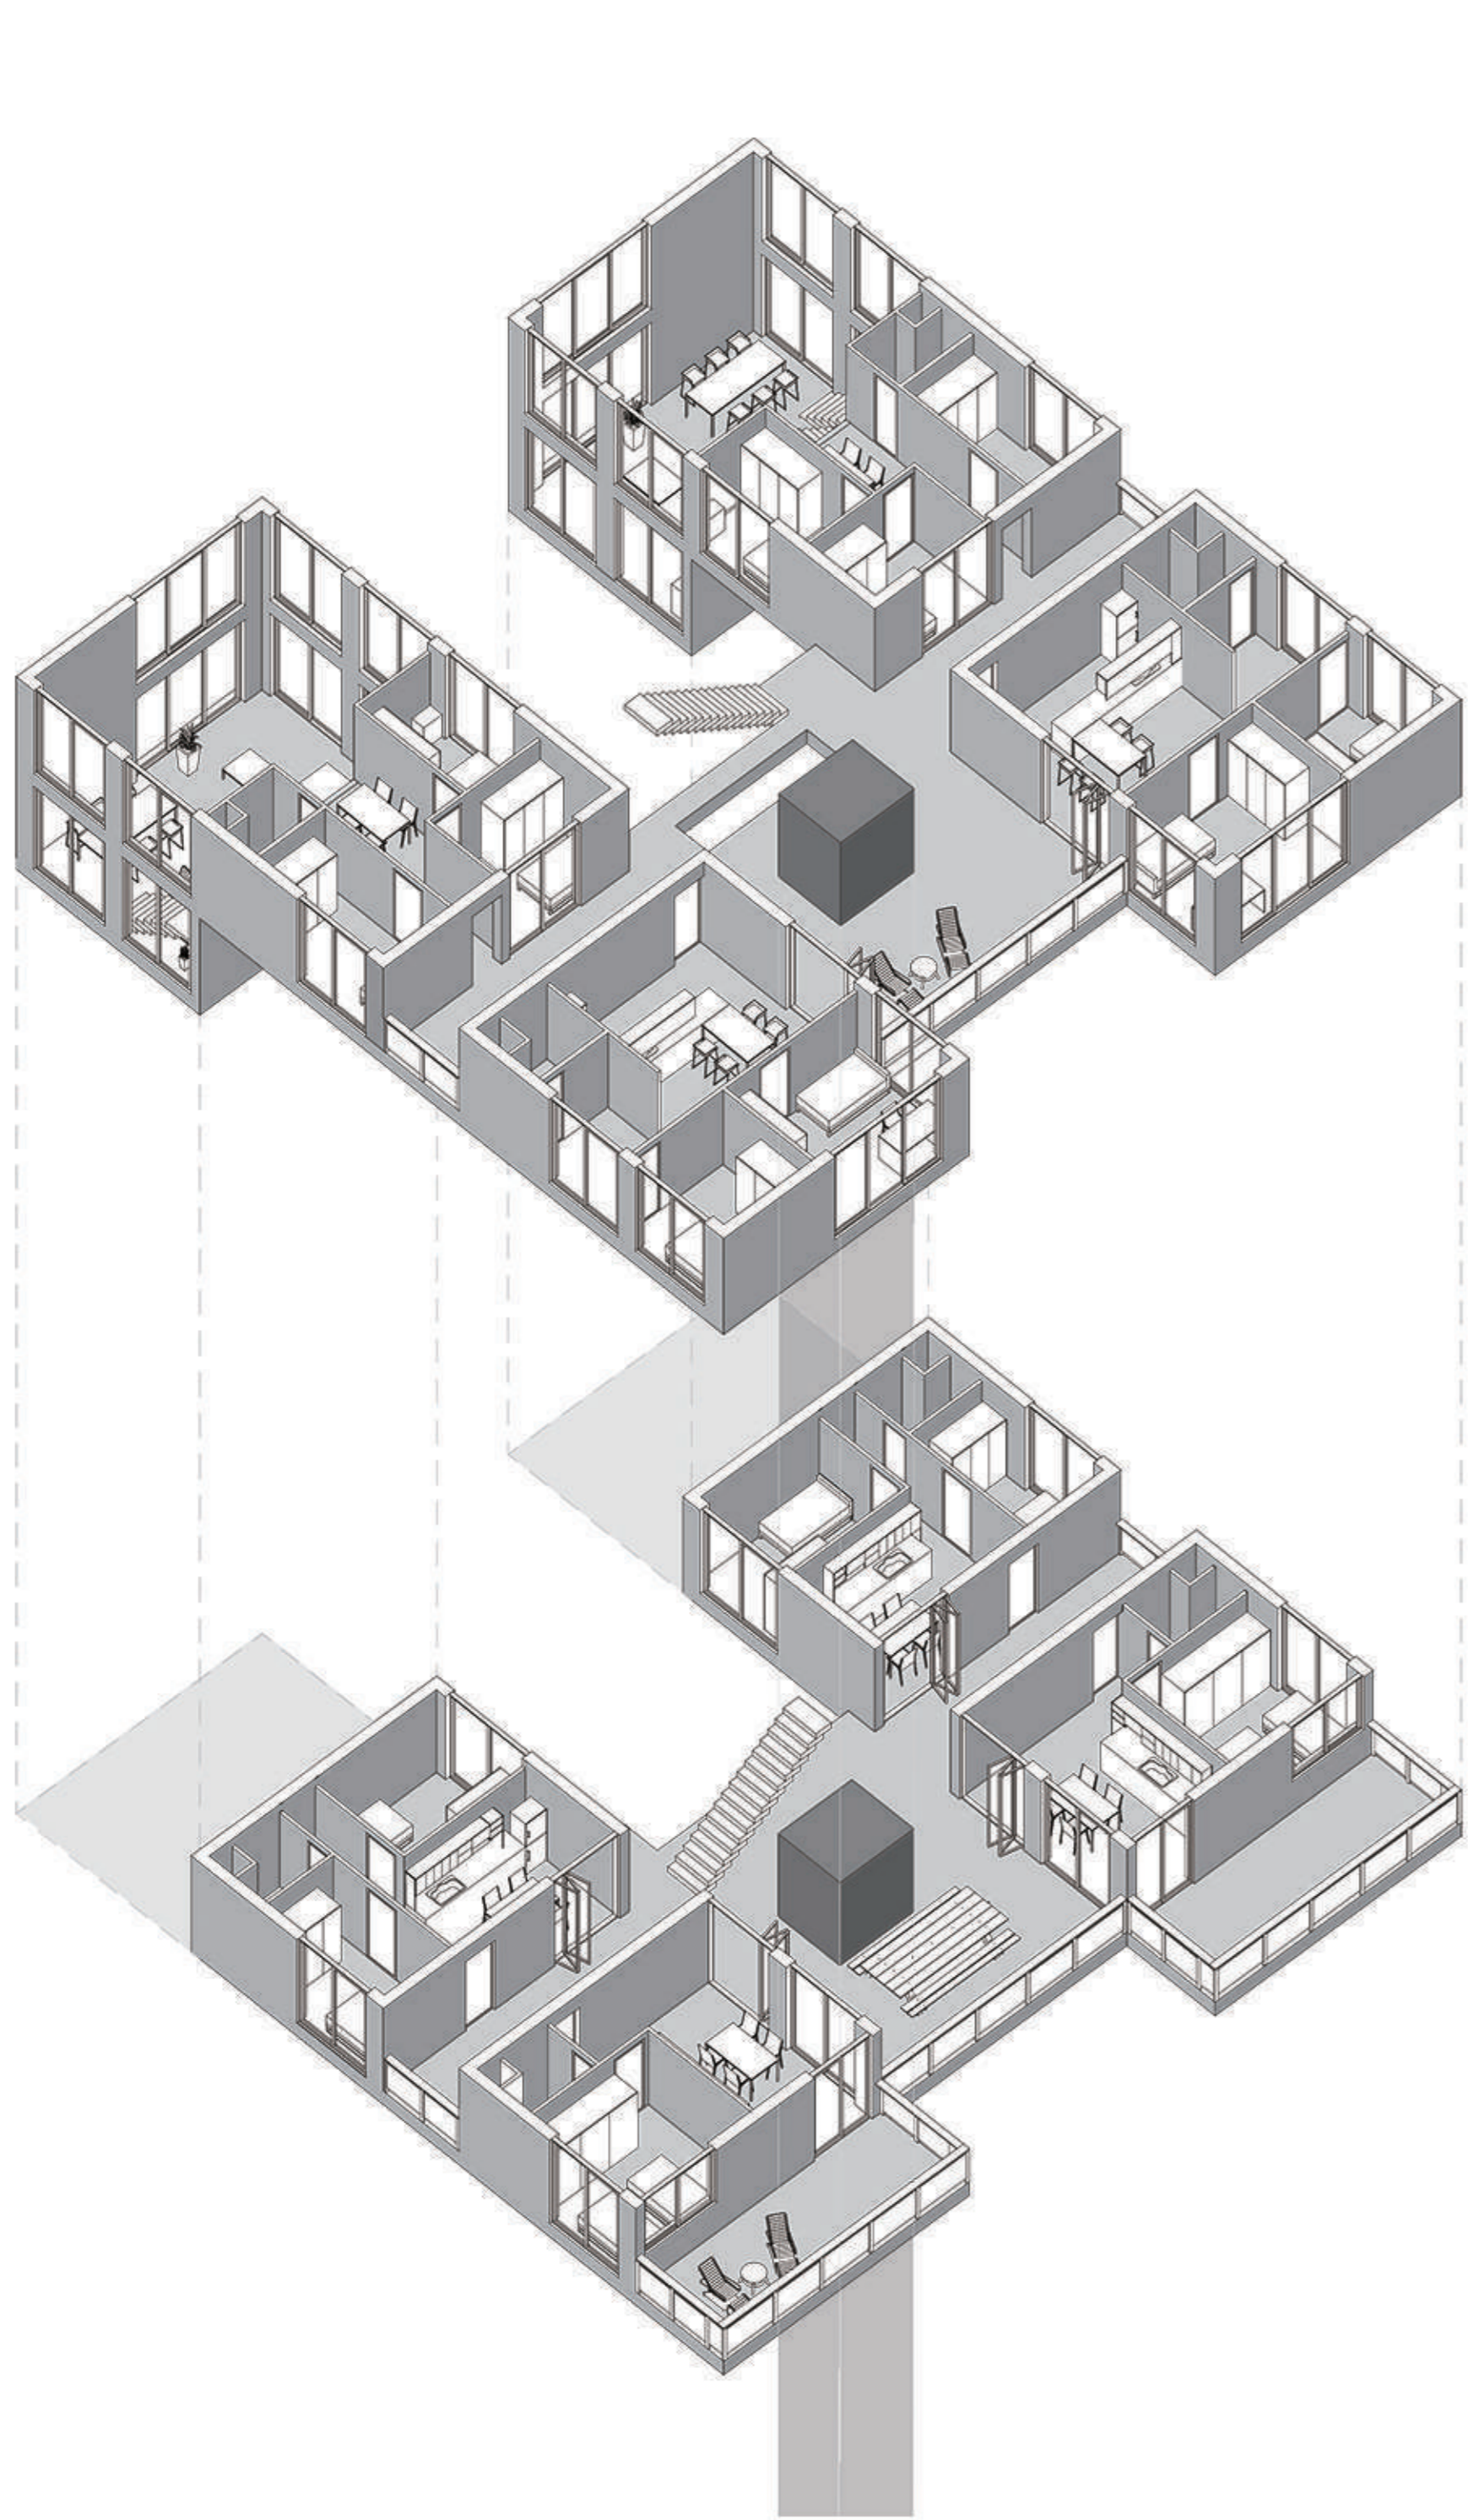


AXONOMETRIC  
1:150




CONCEPT IMAGE

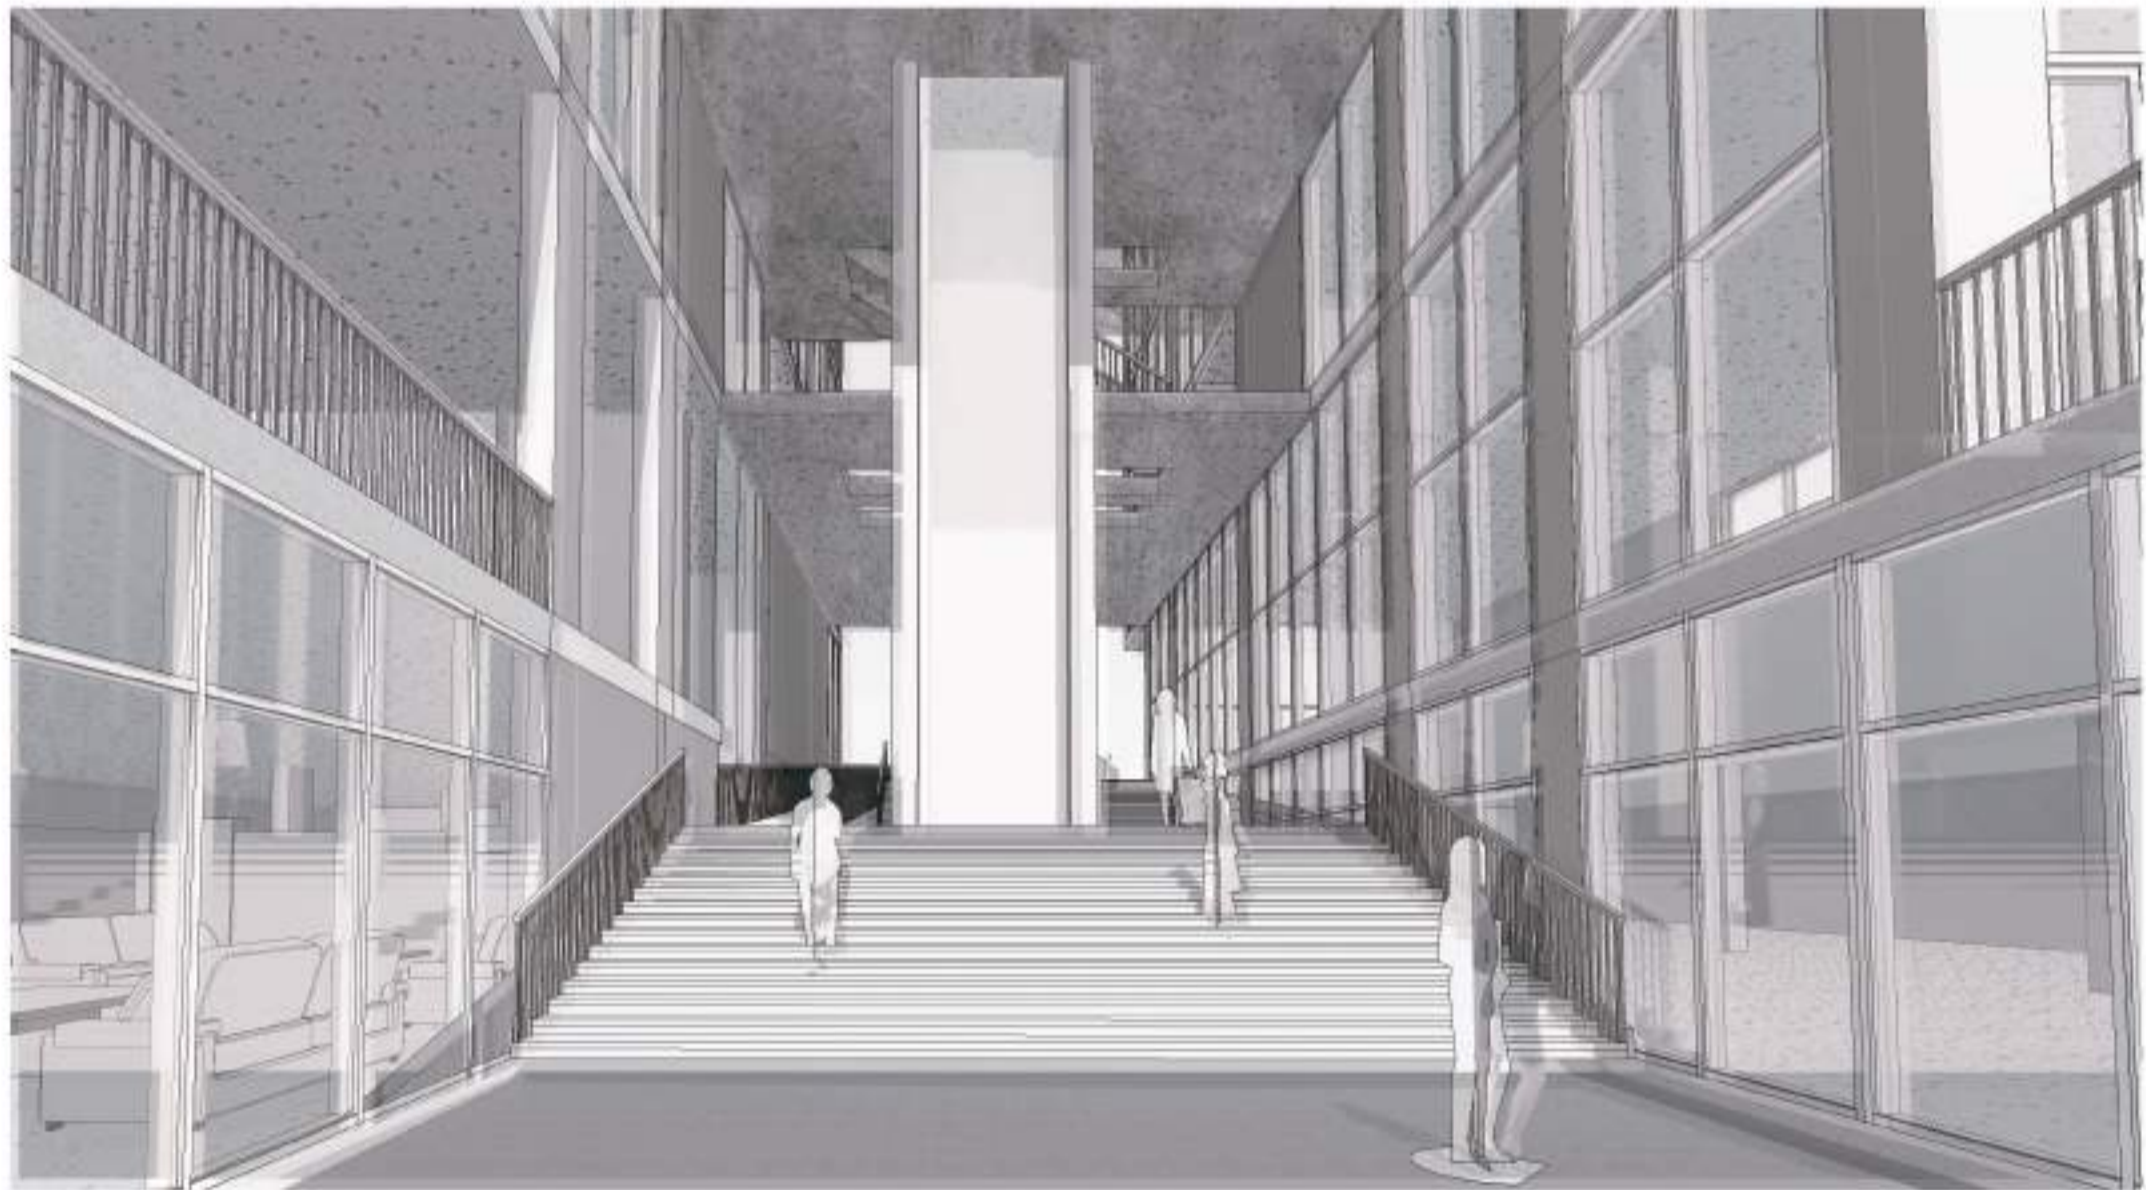


VIEW FROM ENTRANCE

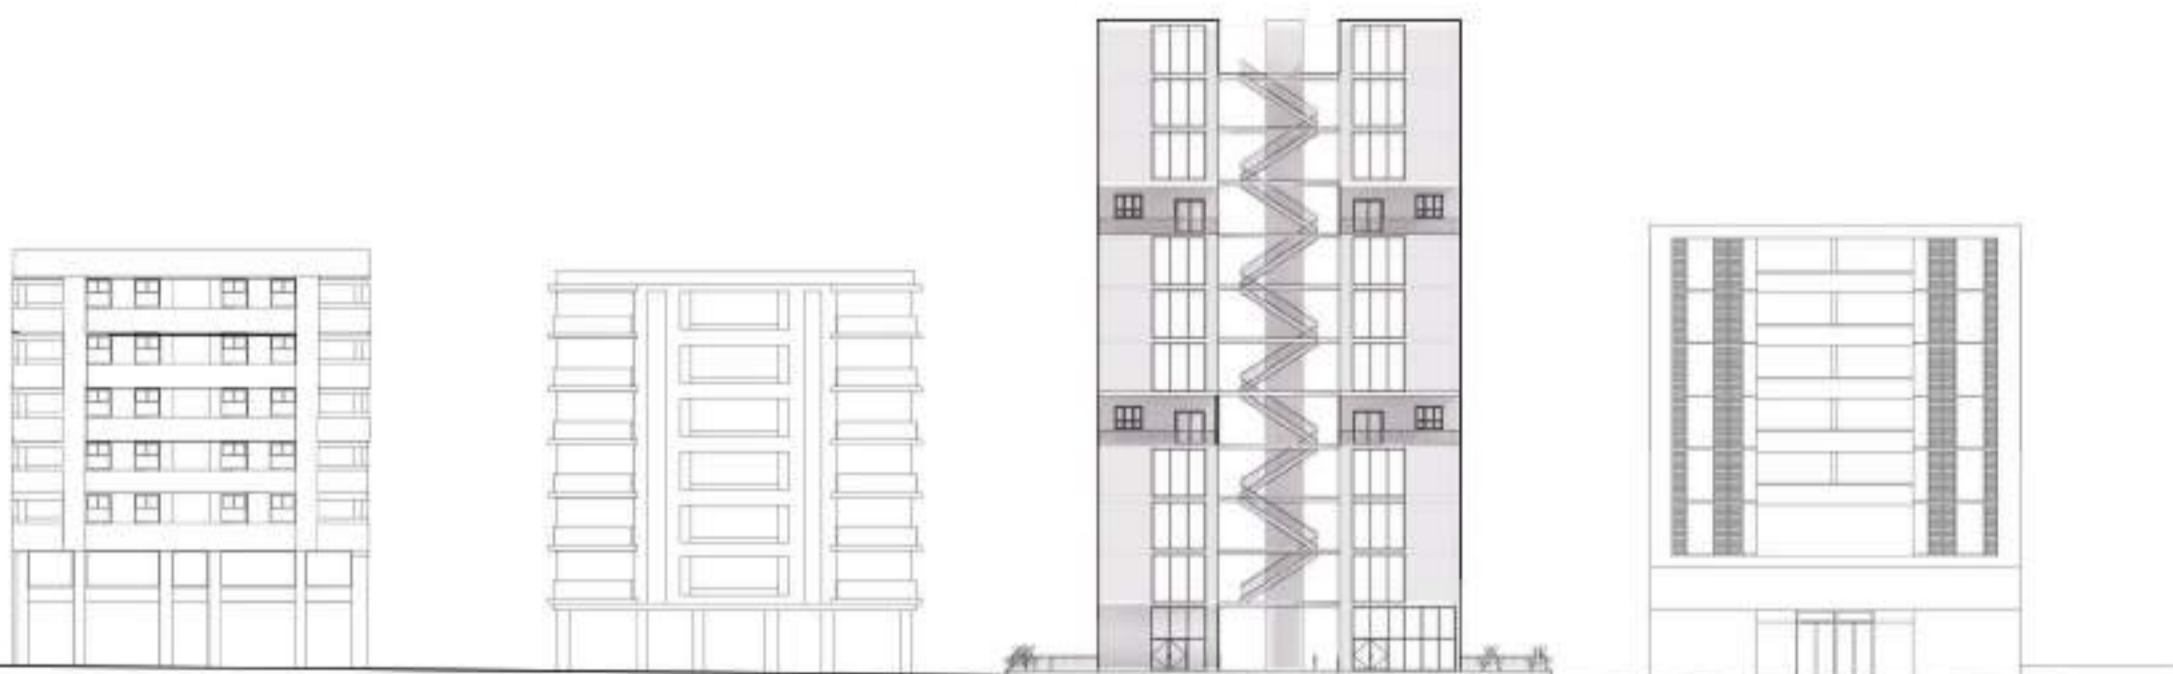

SITE ELEVATION

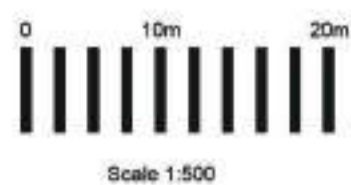


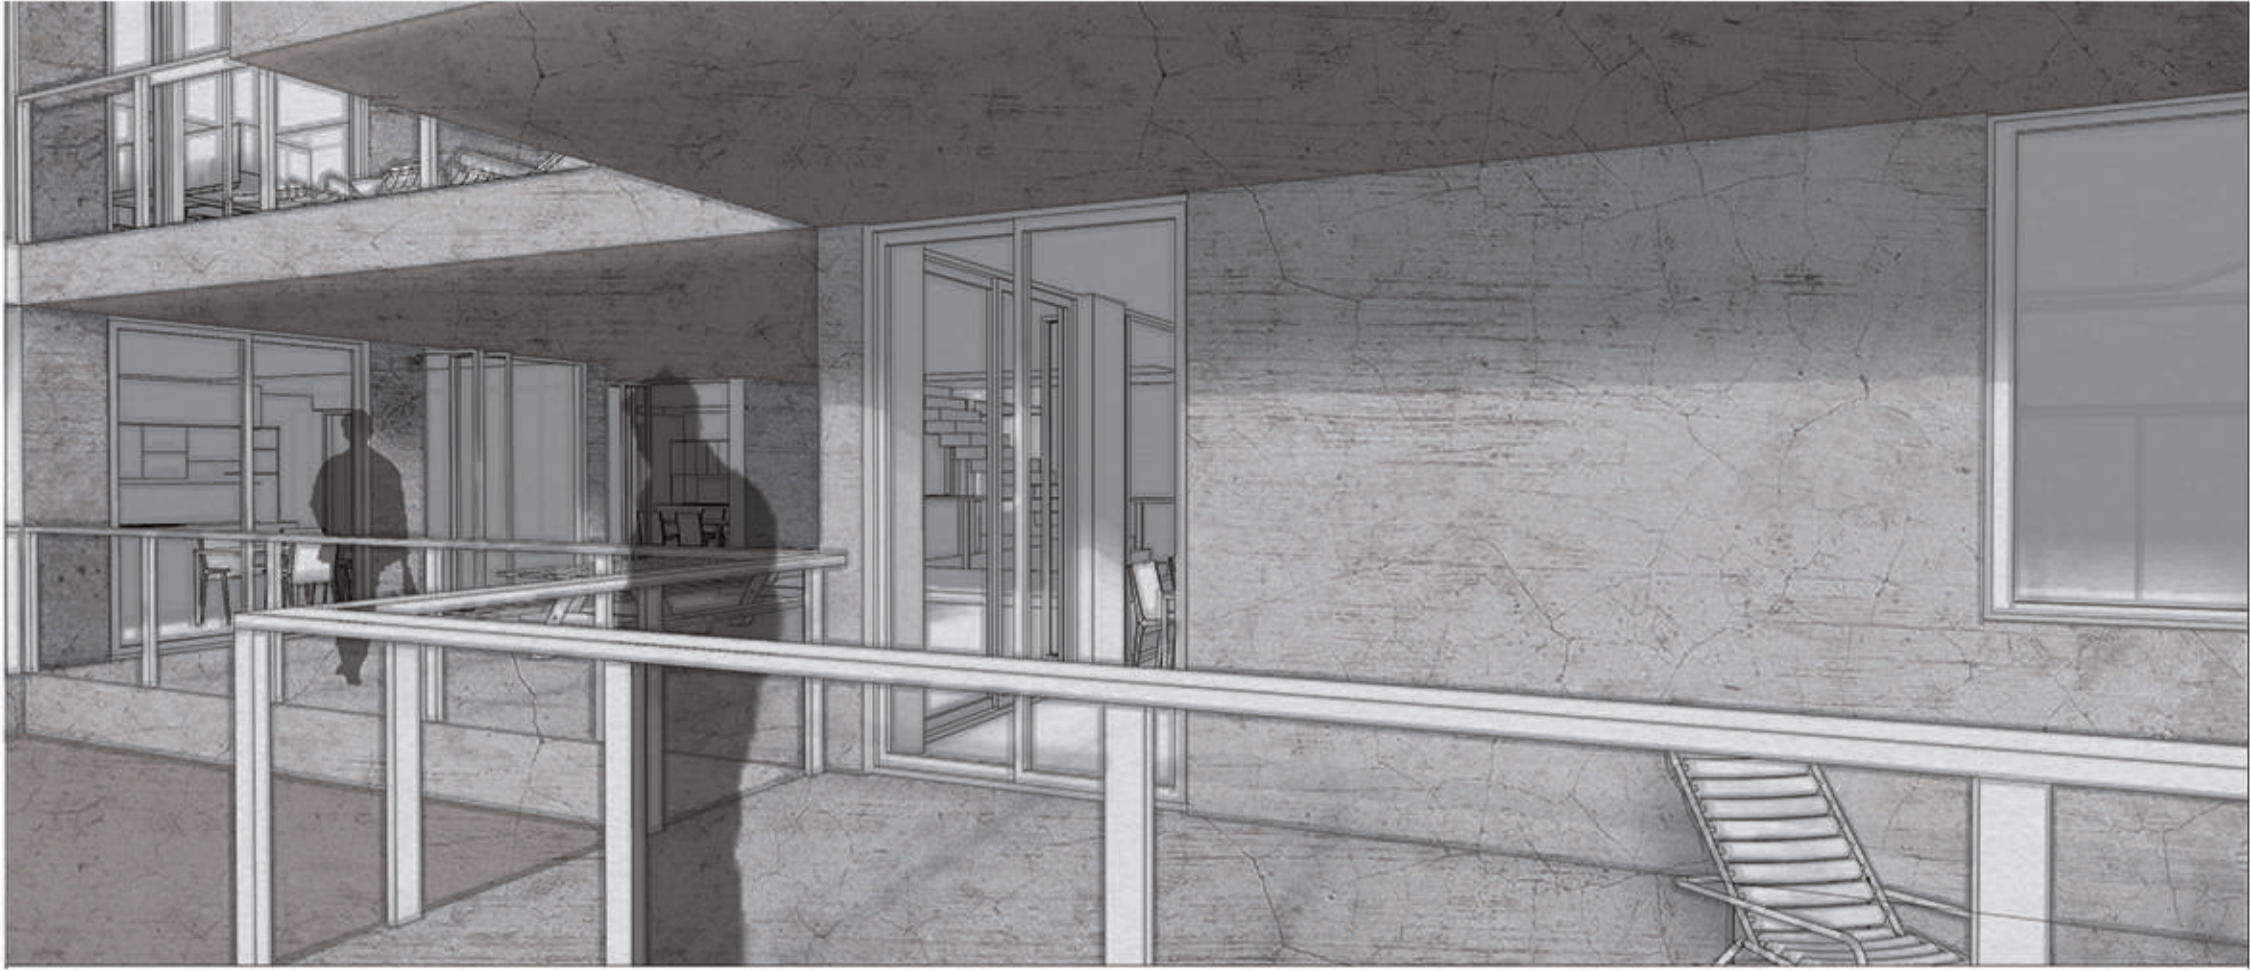

**BALCONY**




**UNIT INTERIOR**


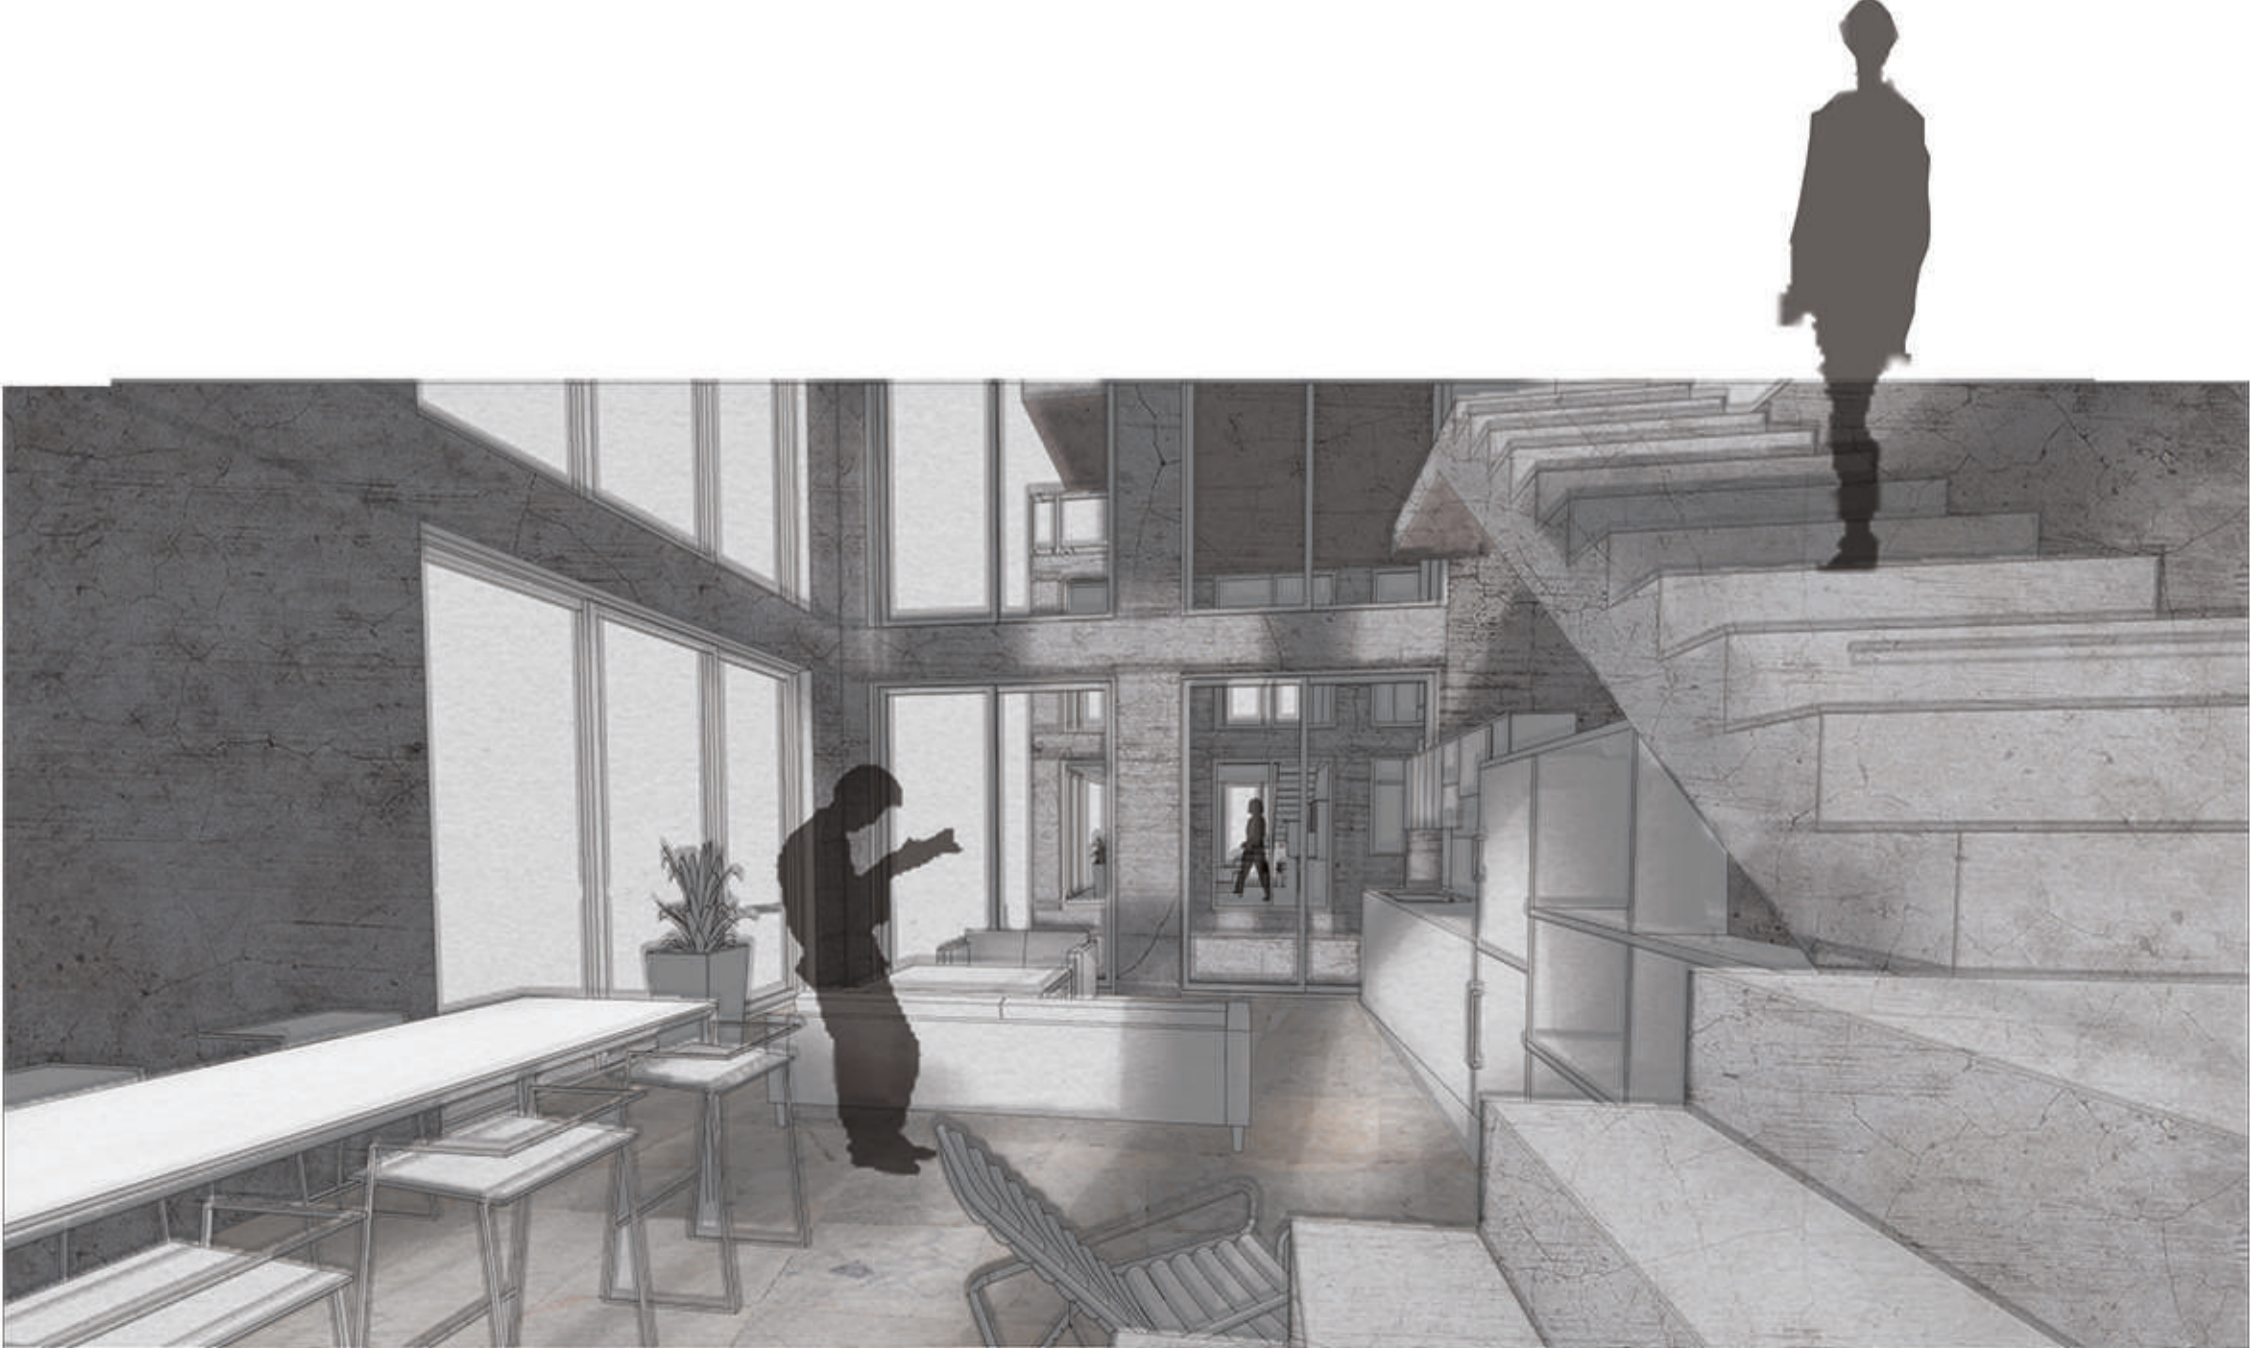


**DUPLEX INTERIOR**




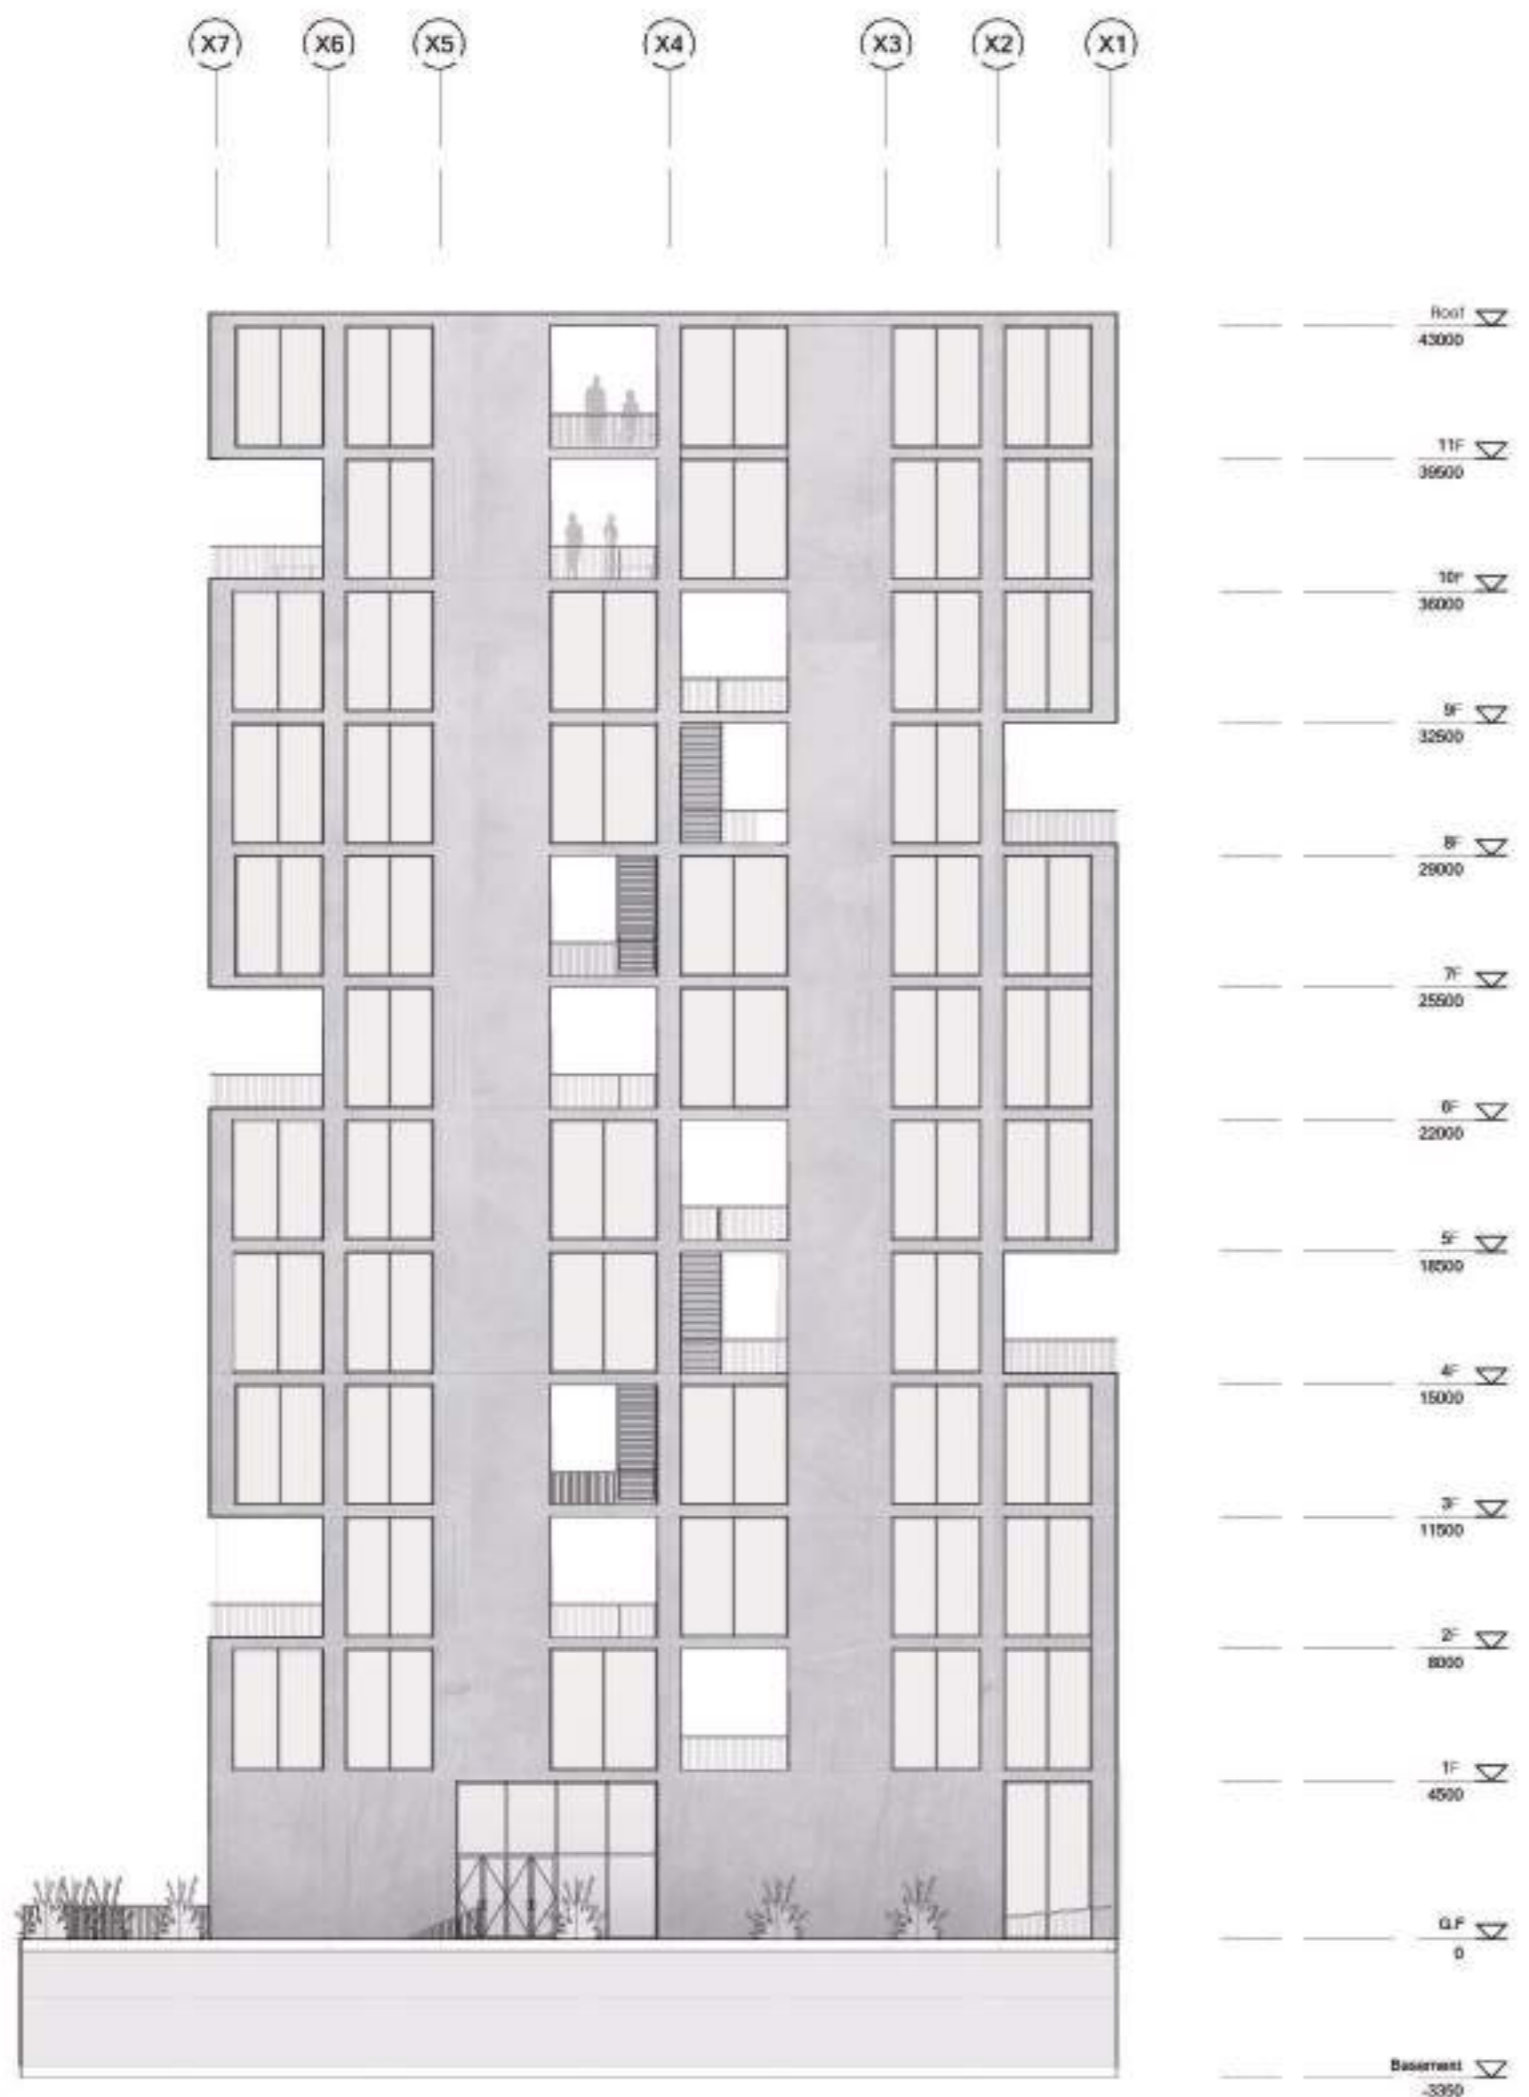


NORTH ELEVATION

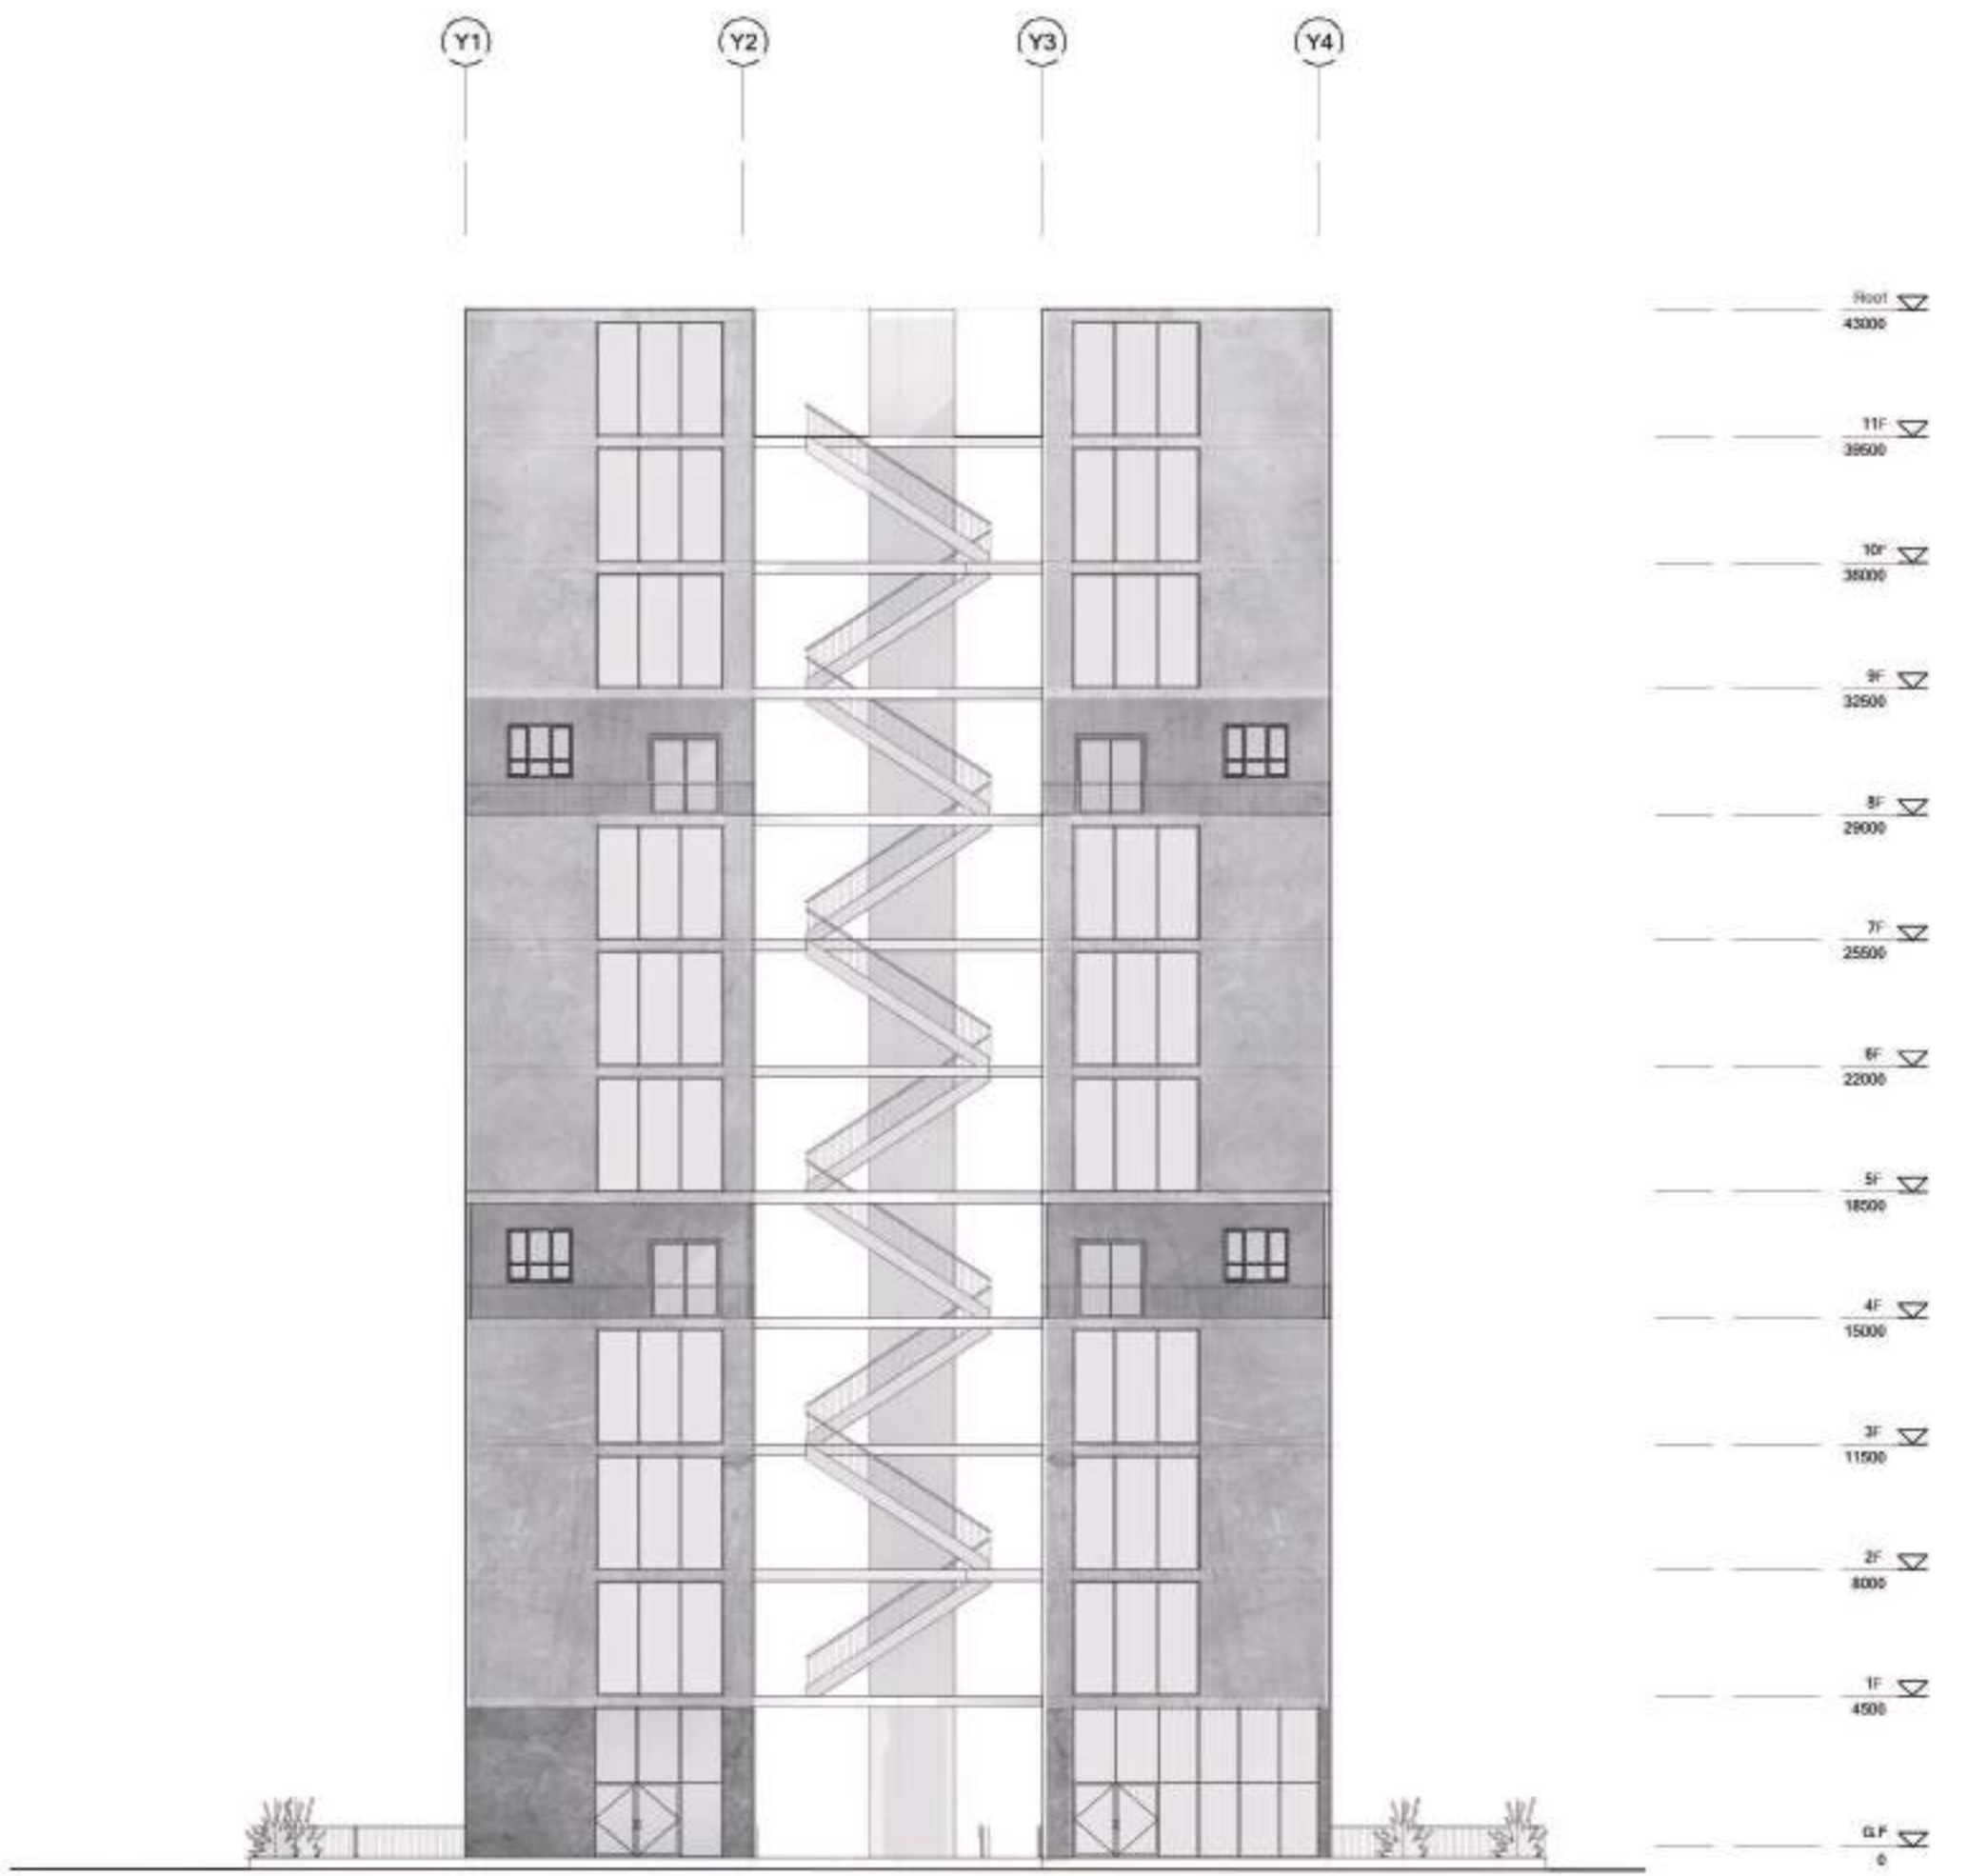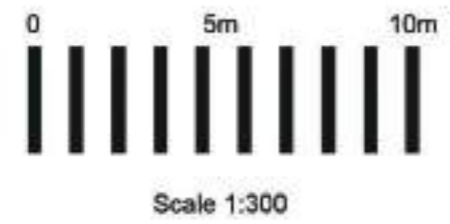


WEST ELEVATION

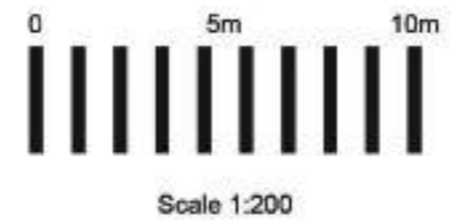

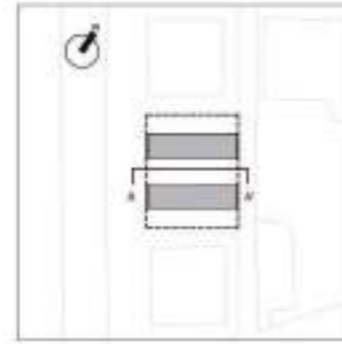


KEYMAP


X7 X6 X5 X4 X3 X2 X1

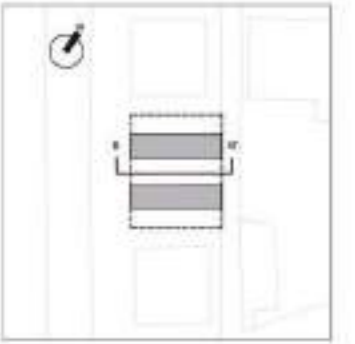


KEYMAP

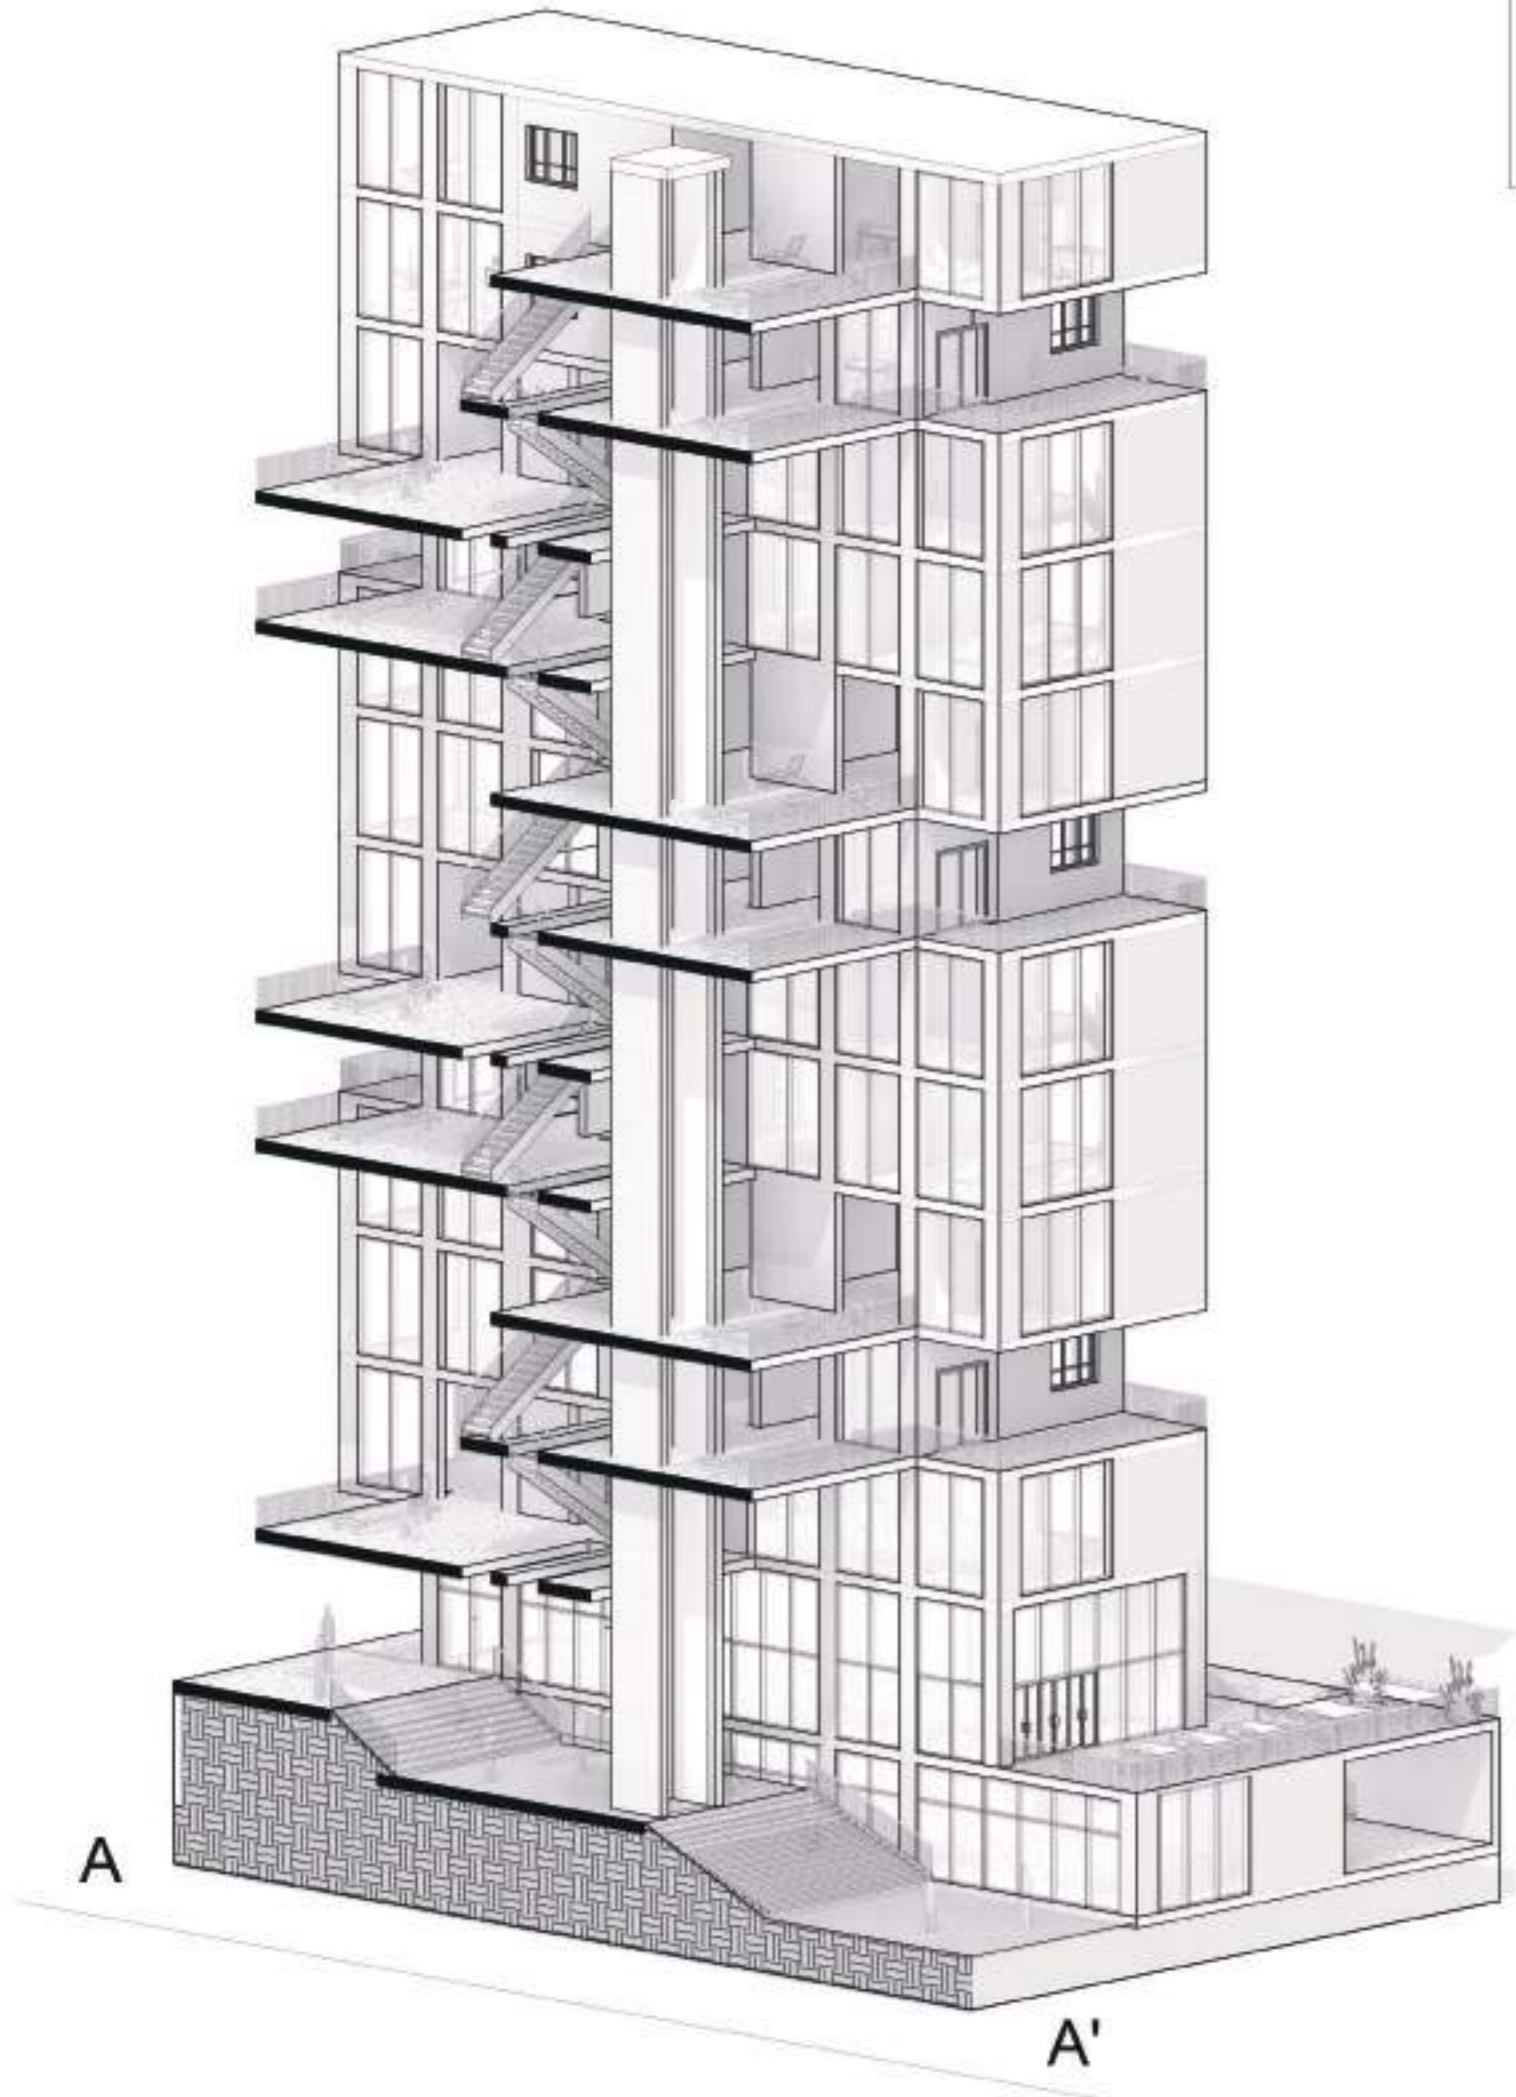


SECTION A

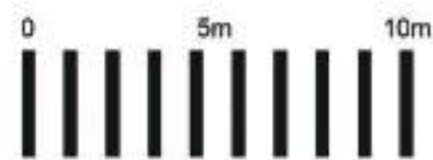



Scale 1:200

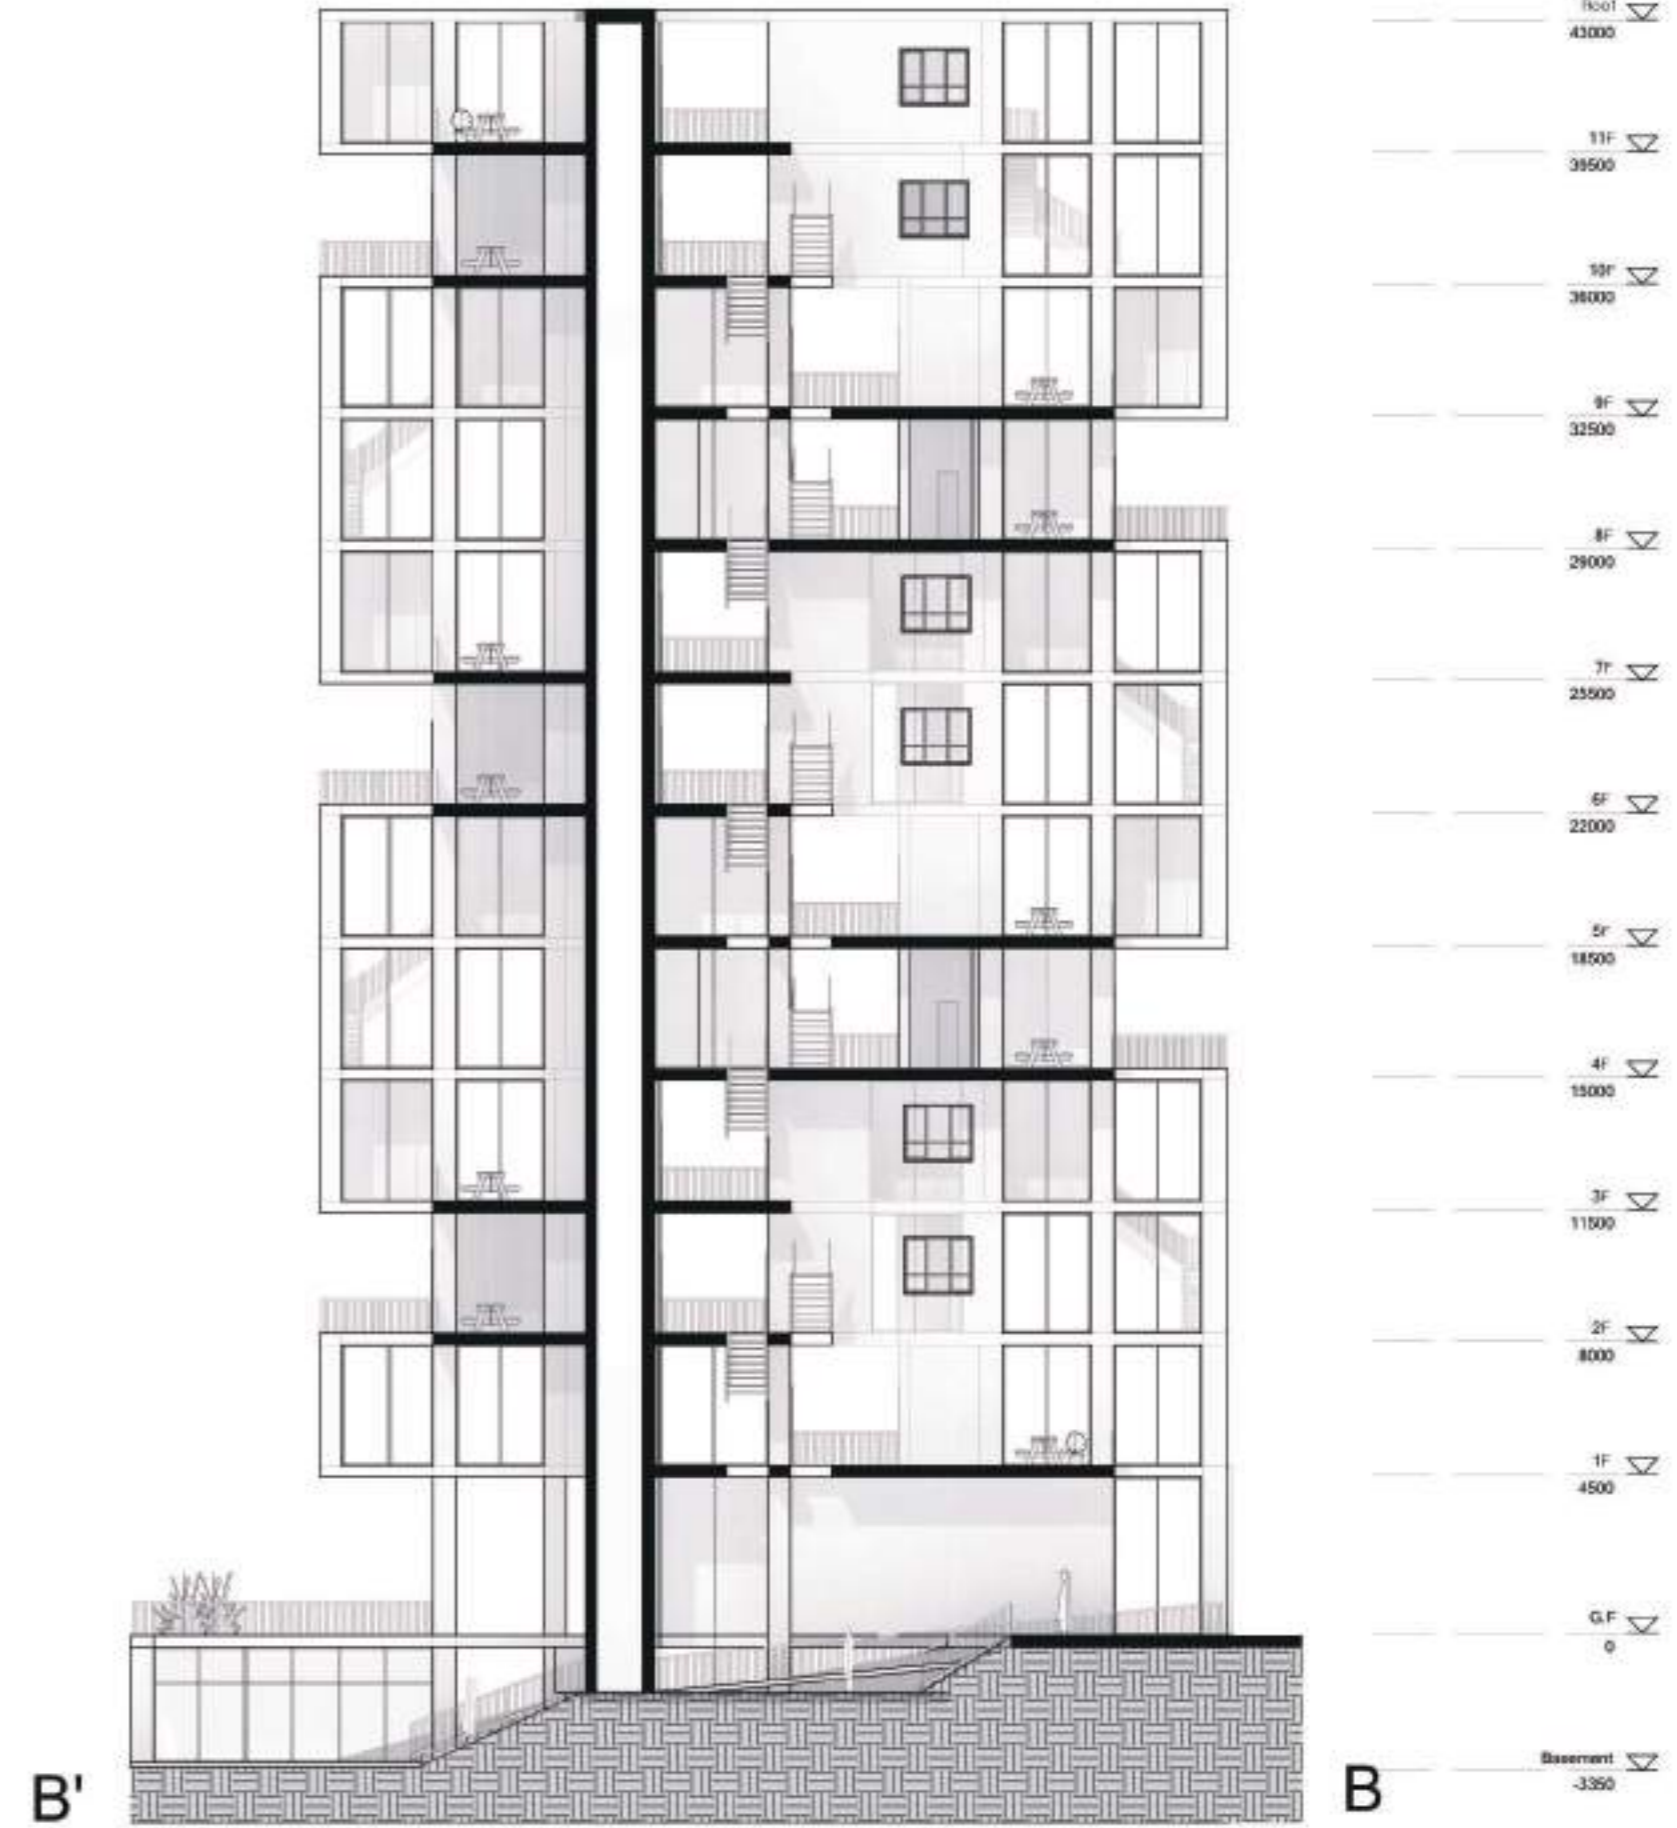

SECTION B

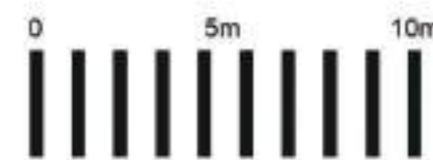


Scale 1:200

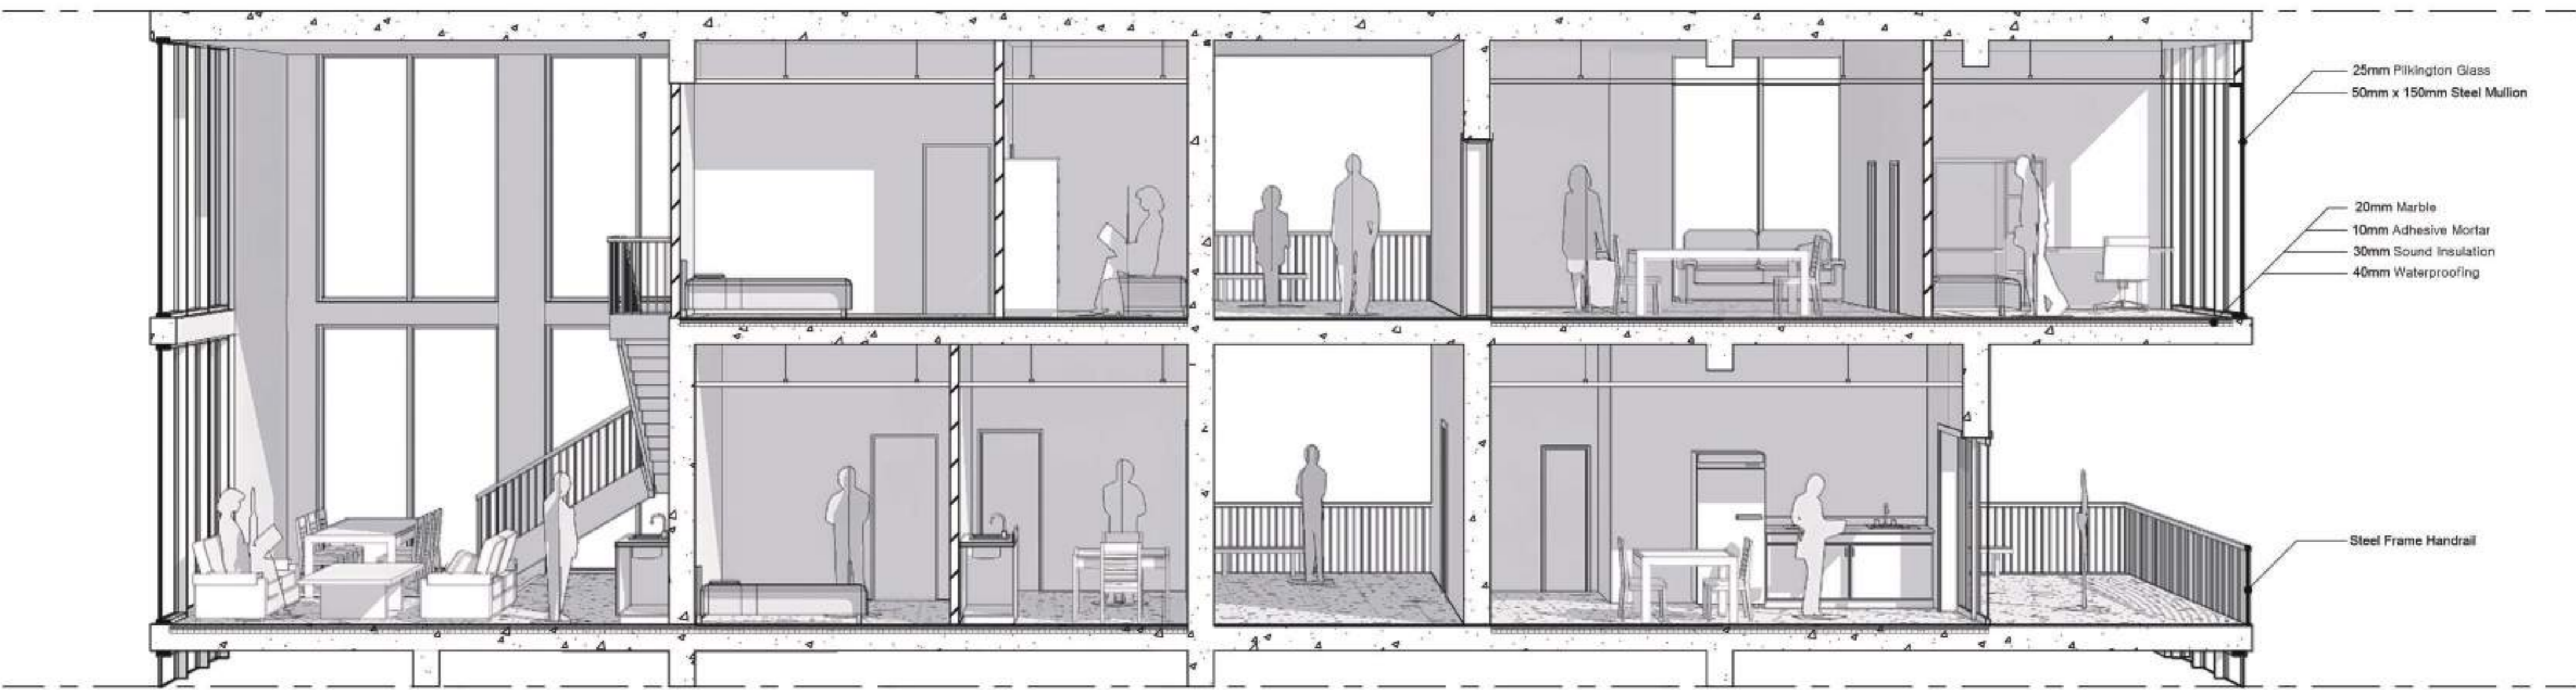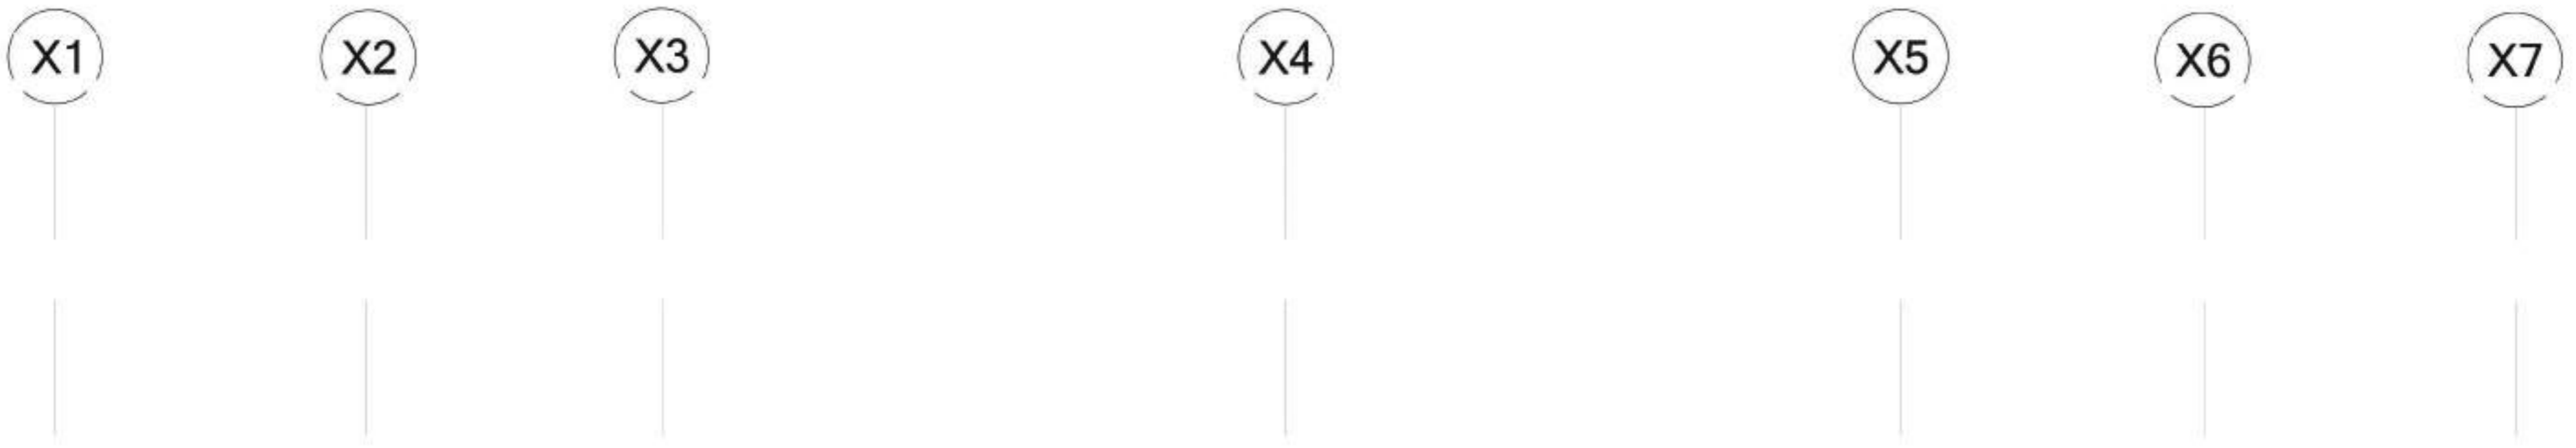


- 25mm Pilkington Glass
- 50mm x 150mm Steel Mullion
- 20mm Marble
- 10mm Adhesive Mortar
- 30mm Sound Insulation
- 40mm Waterproofing
- Steel Frame Handrail

# DETAIL SECTION

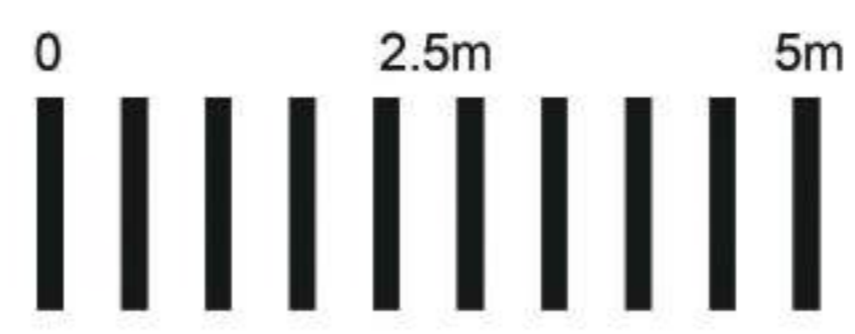

Scale 1:50

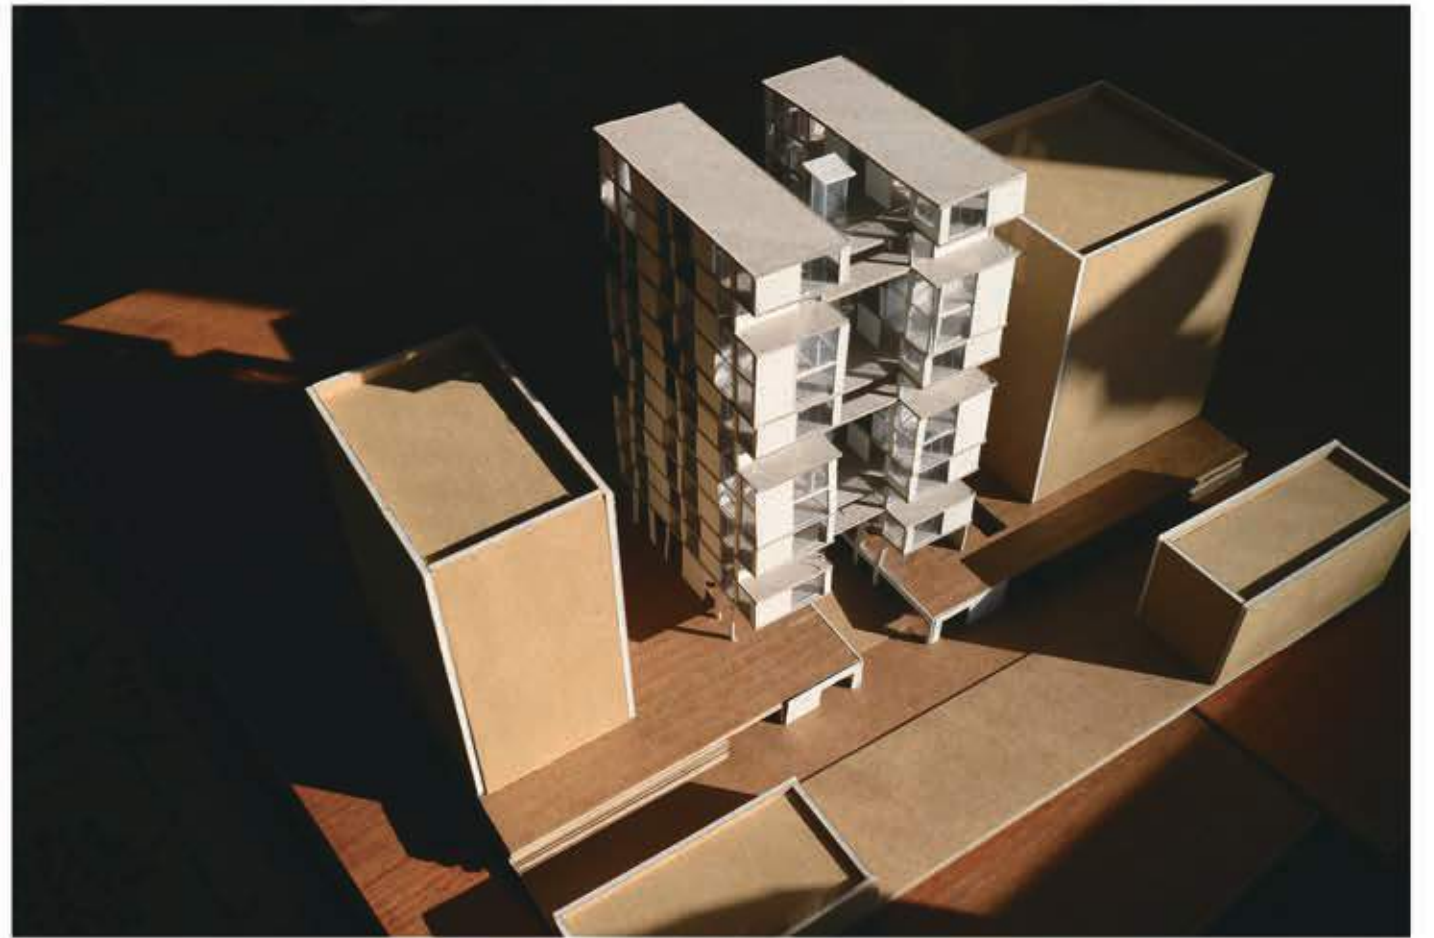

1 : 200 MODEL