

SANT BOI
 430 places existents
 190 places noves
 PARKING TOTAL 14600m²
PARKING NOU 3750m²
 COWORKING 7500m²

MOLÍ NOU
 500 places existents
 250 places noves
 PARKING TOTAL 18750m²
PARKING NOU 6250m²
 COWORKING 12500m²

COLÒNIA GÜELL
 0 places existents
 20 places noves
 PARKING TOTAL 500m²
PARKING NOU 500m²
 COWORKING 1000m²

SANTA COLOMA
 125 places existents
 300 places noves
 PARKING TOTAL 10625m²
PARKING NOU 7500m²
 COWORKING 15000m²










MERCAT

ASSOCIACIÓ

TRANSPORT



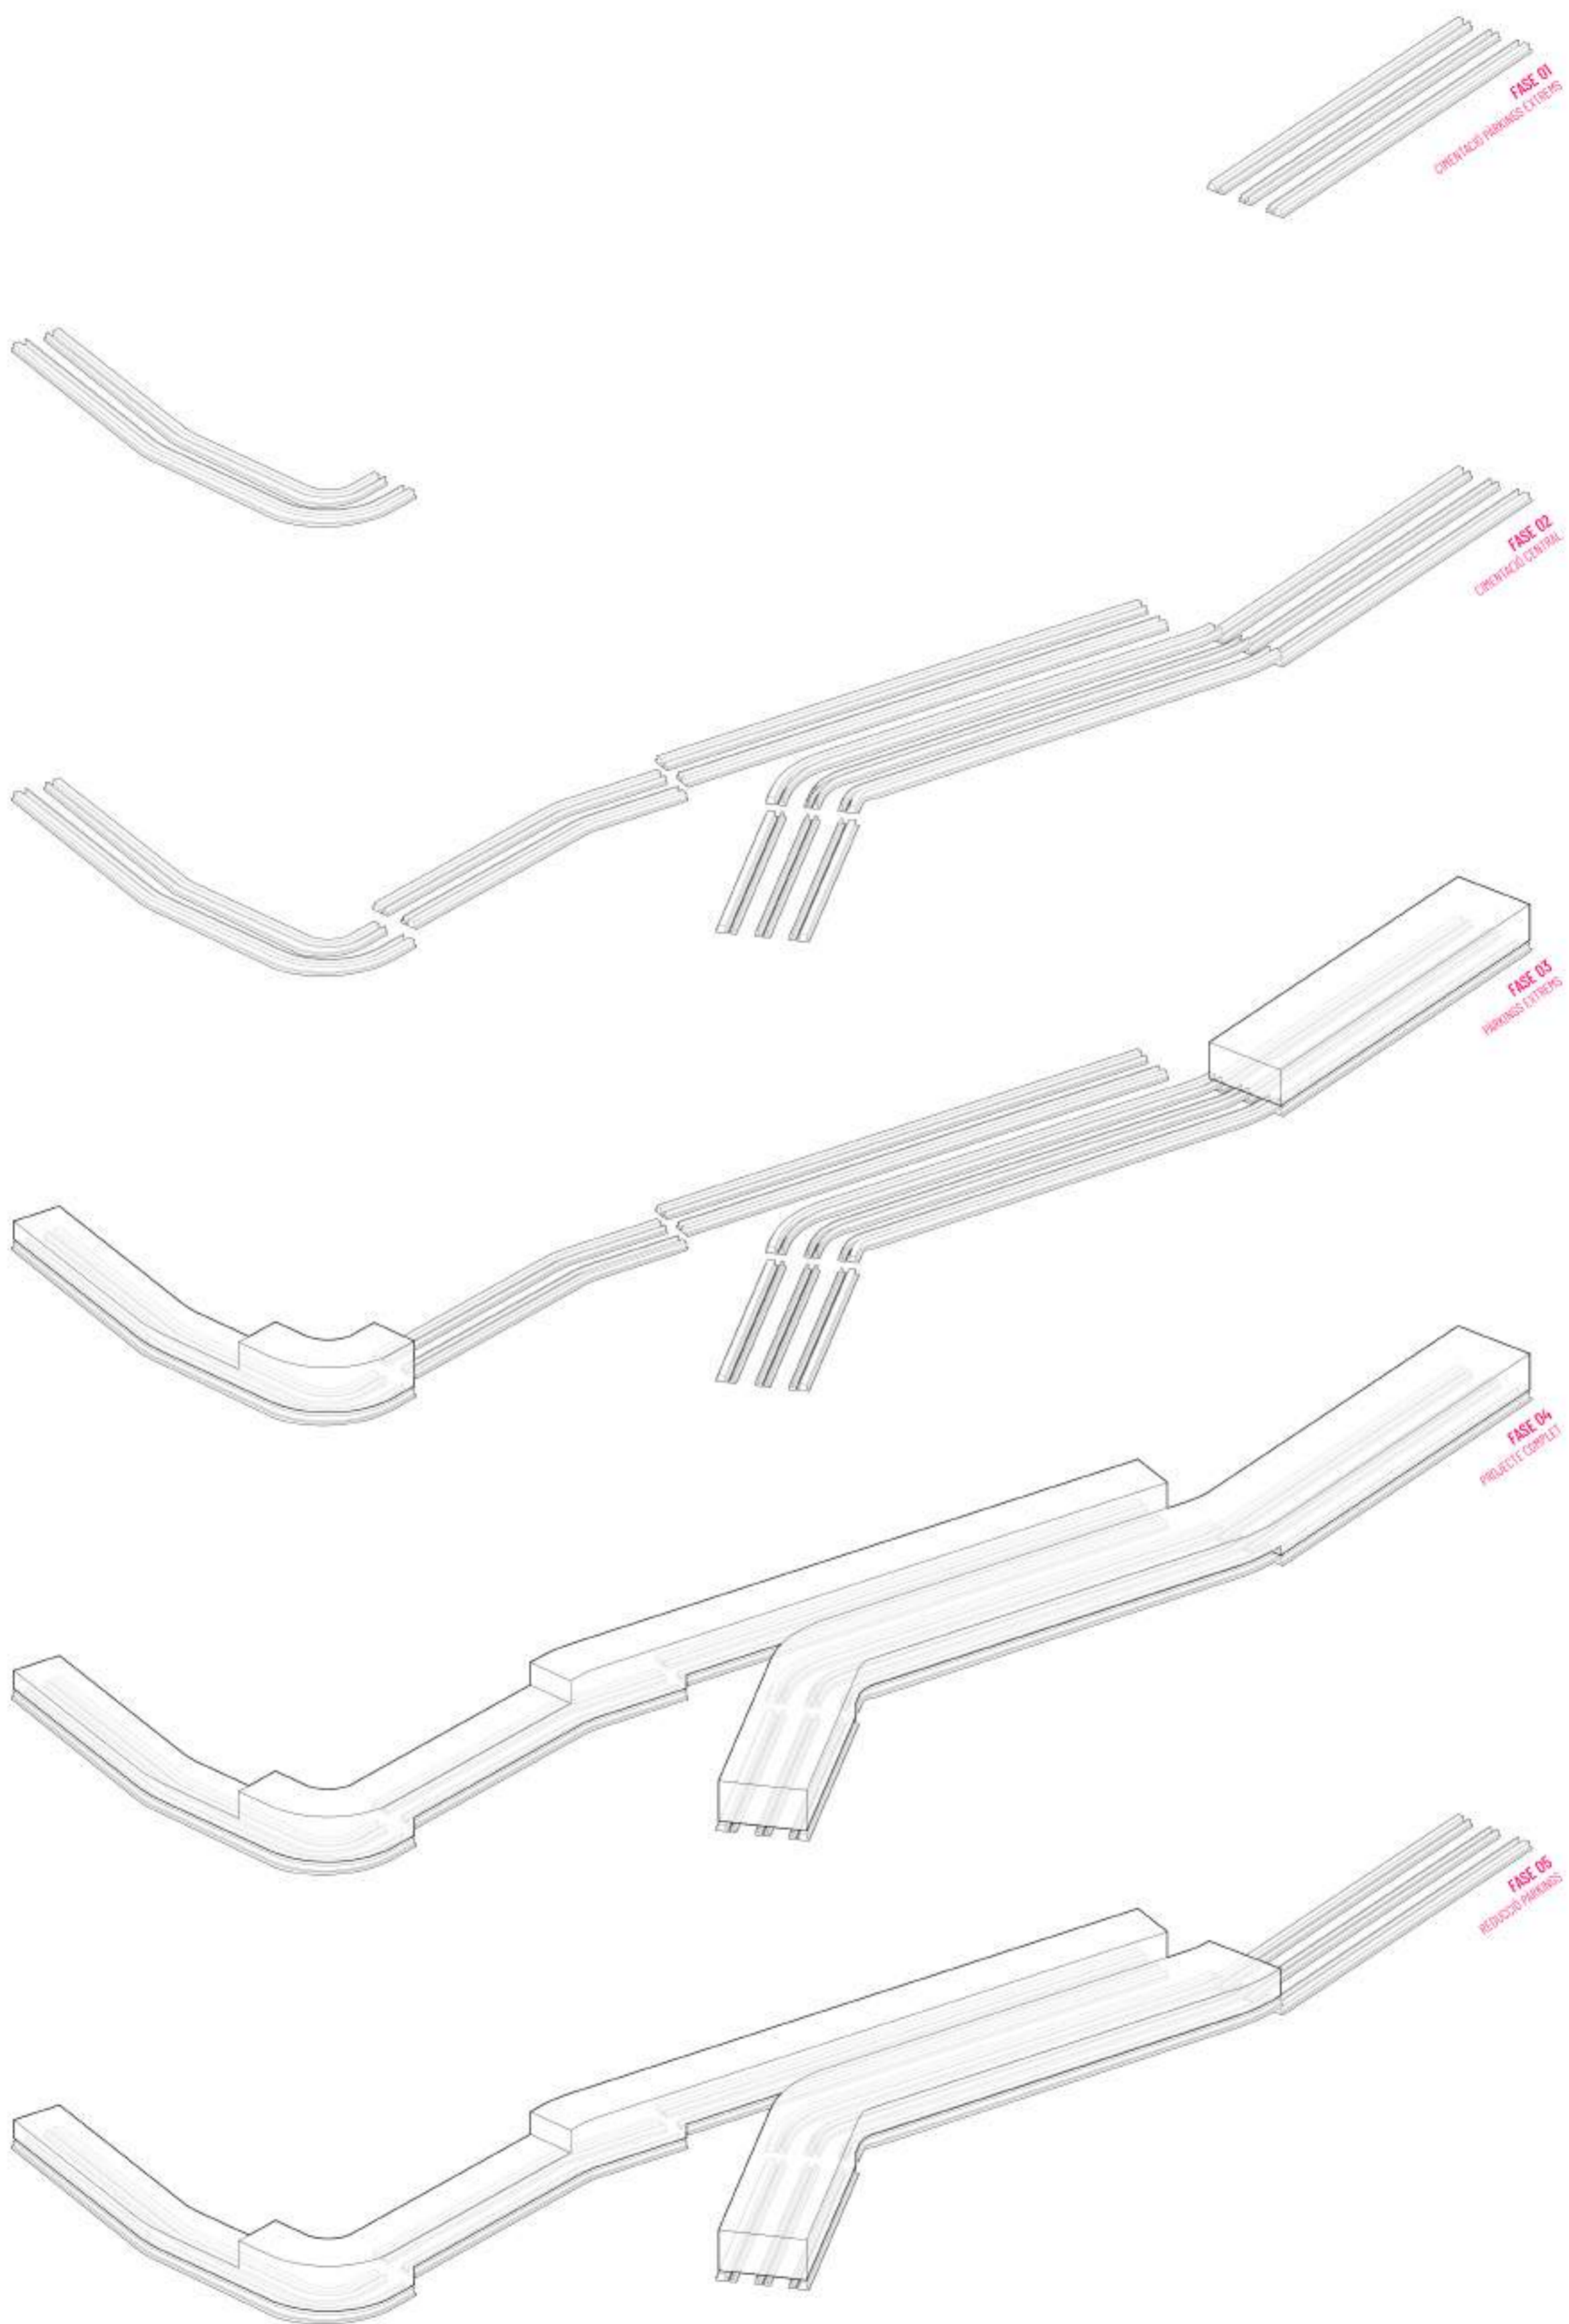

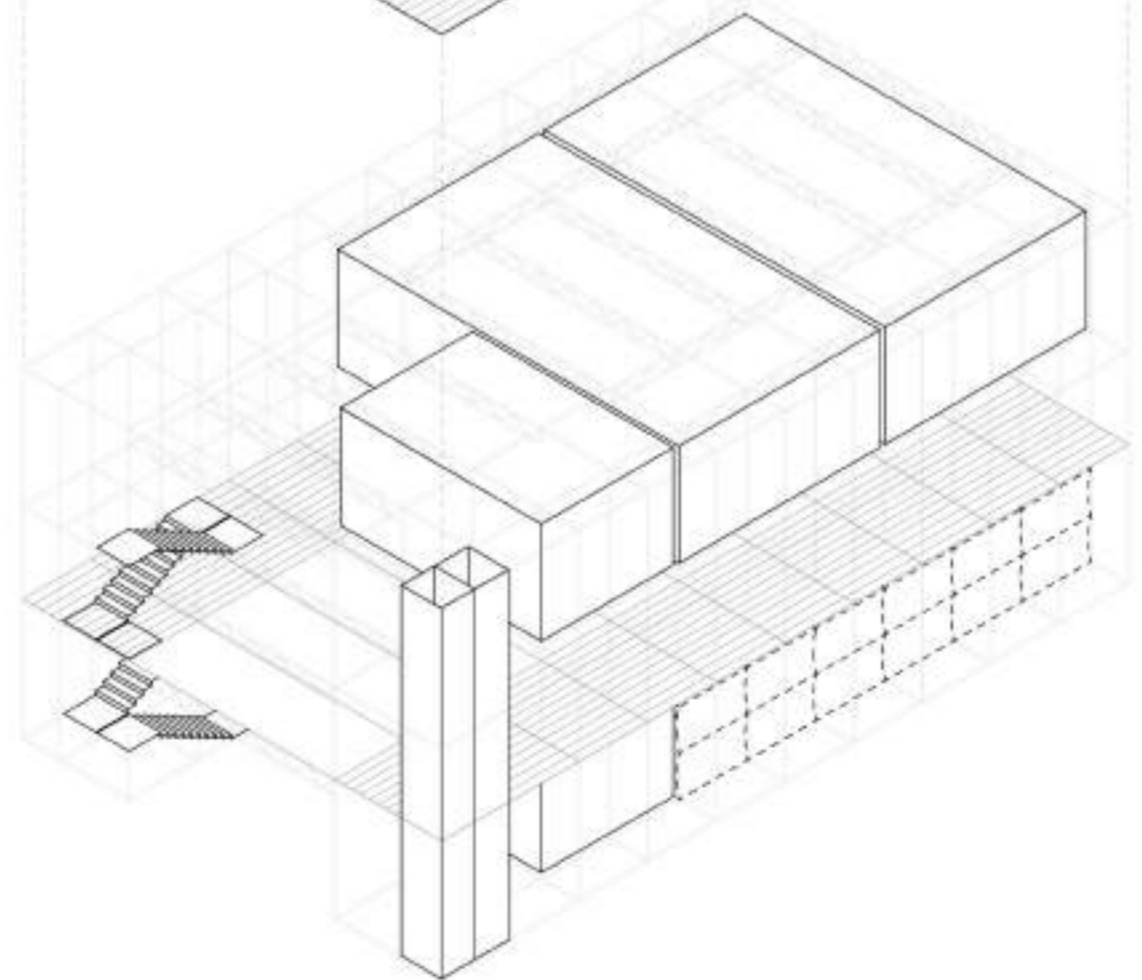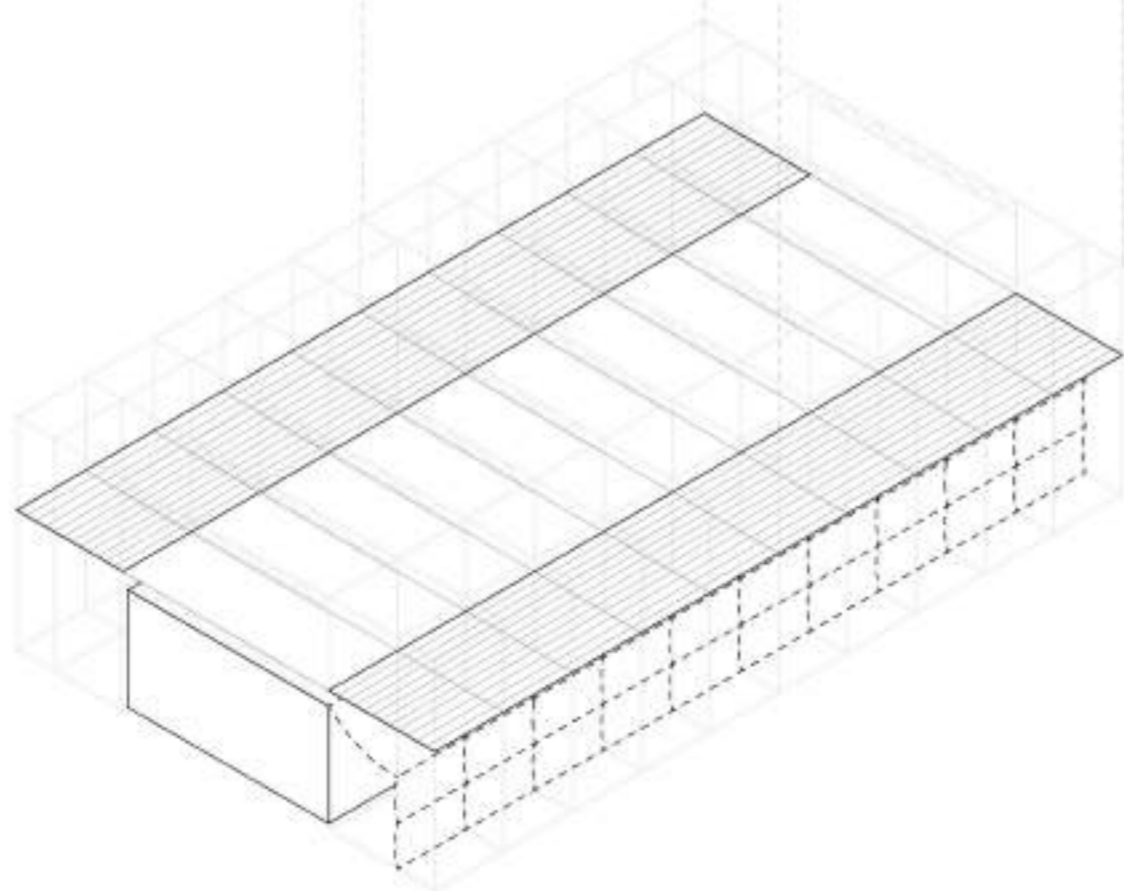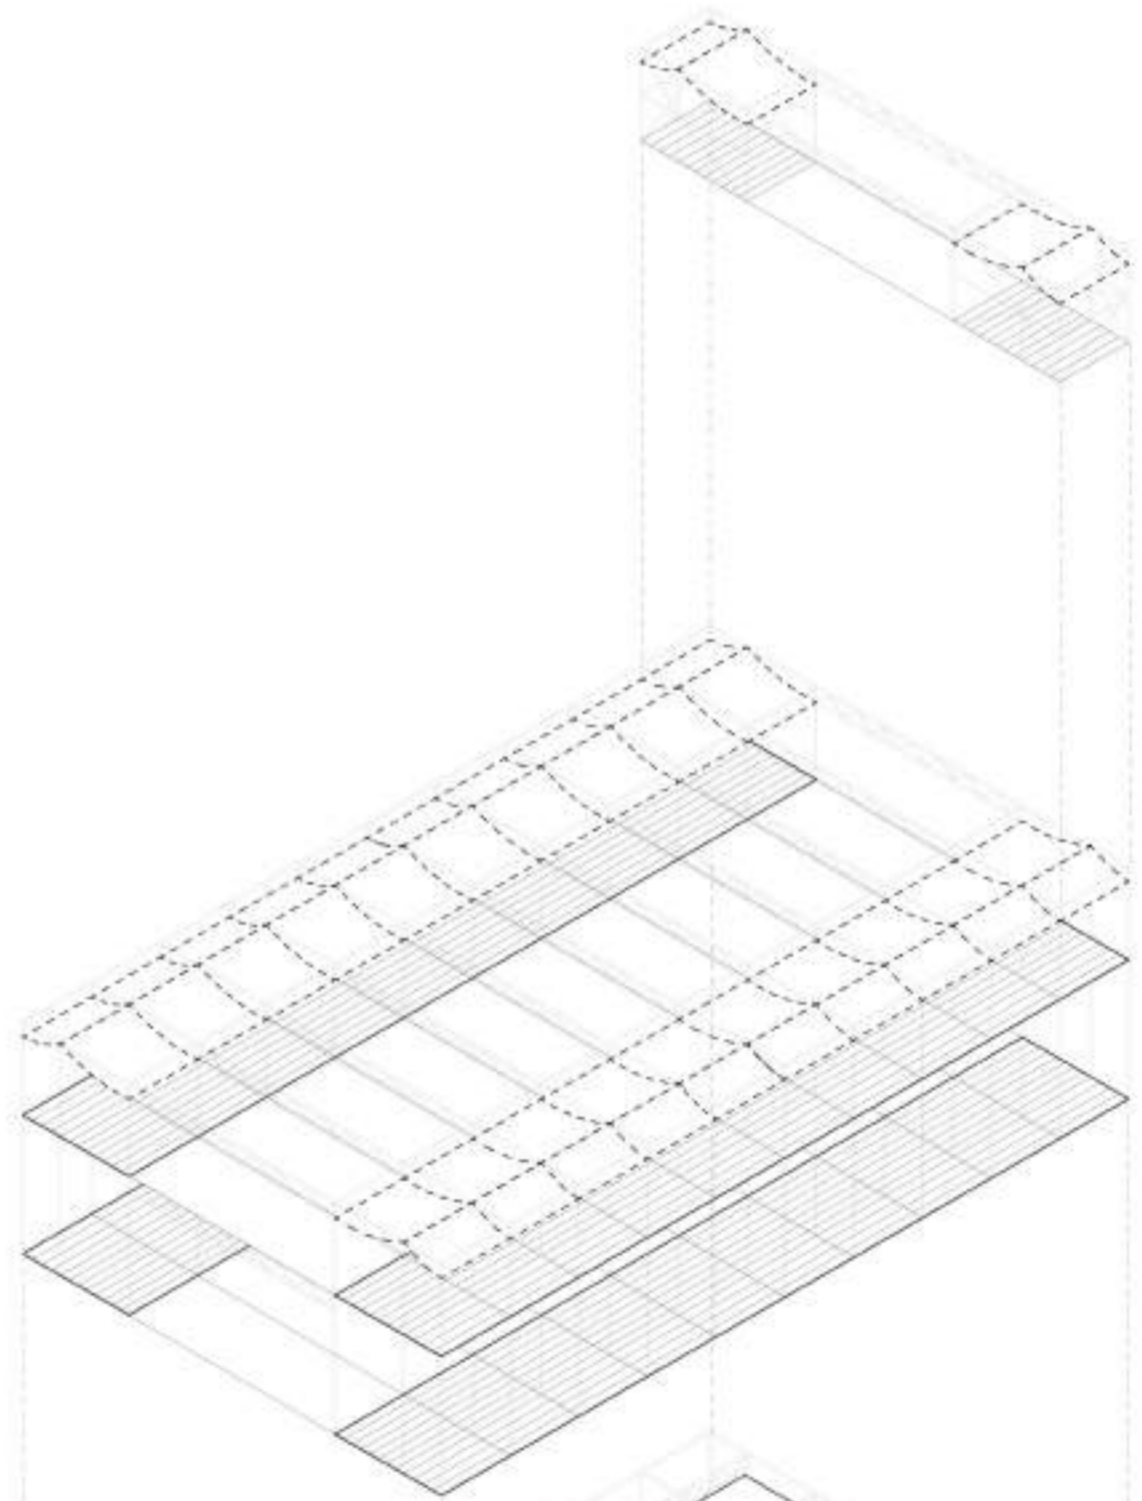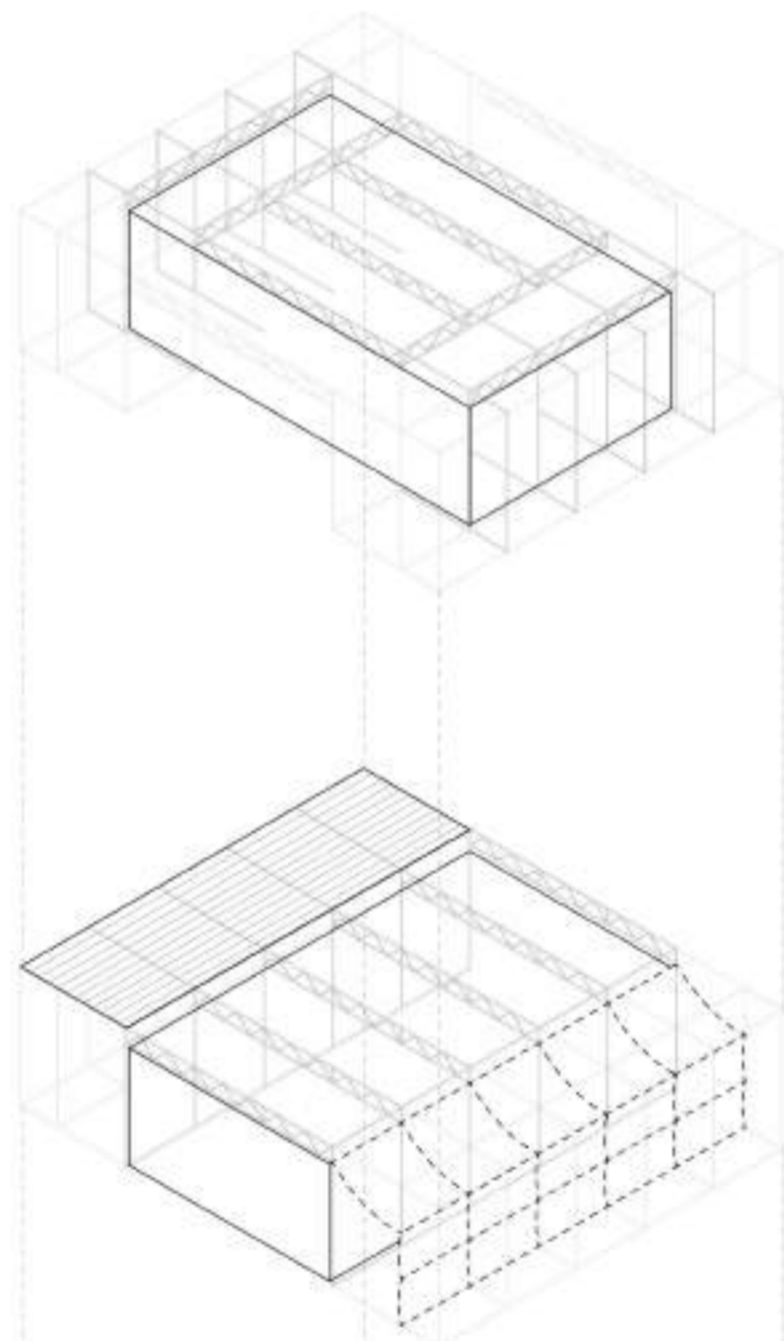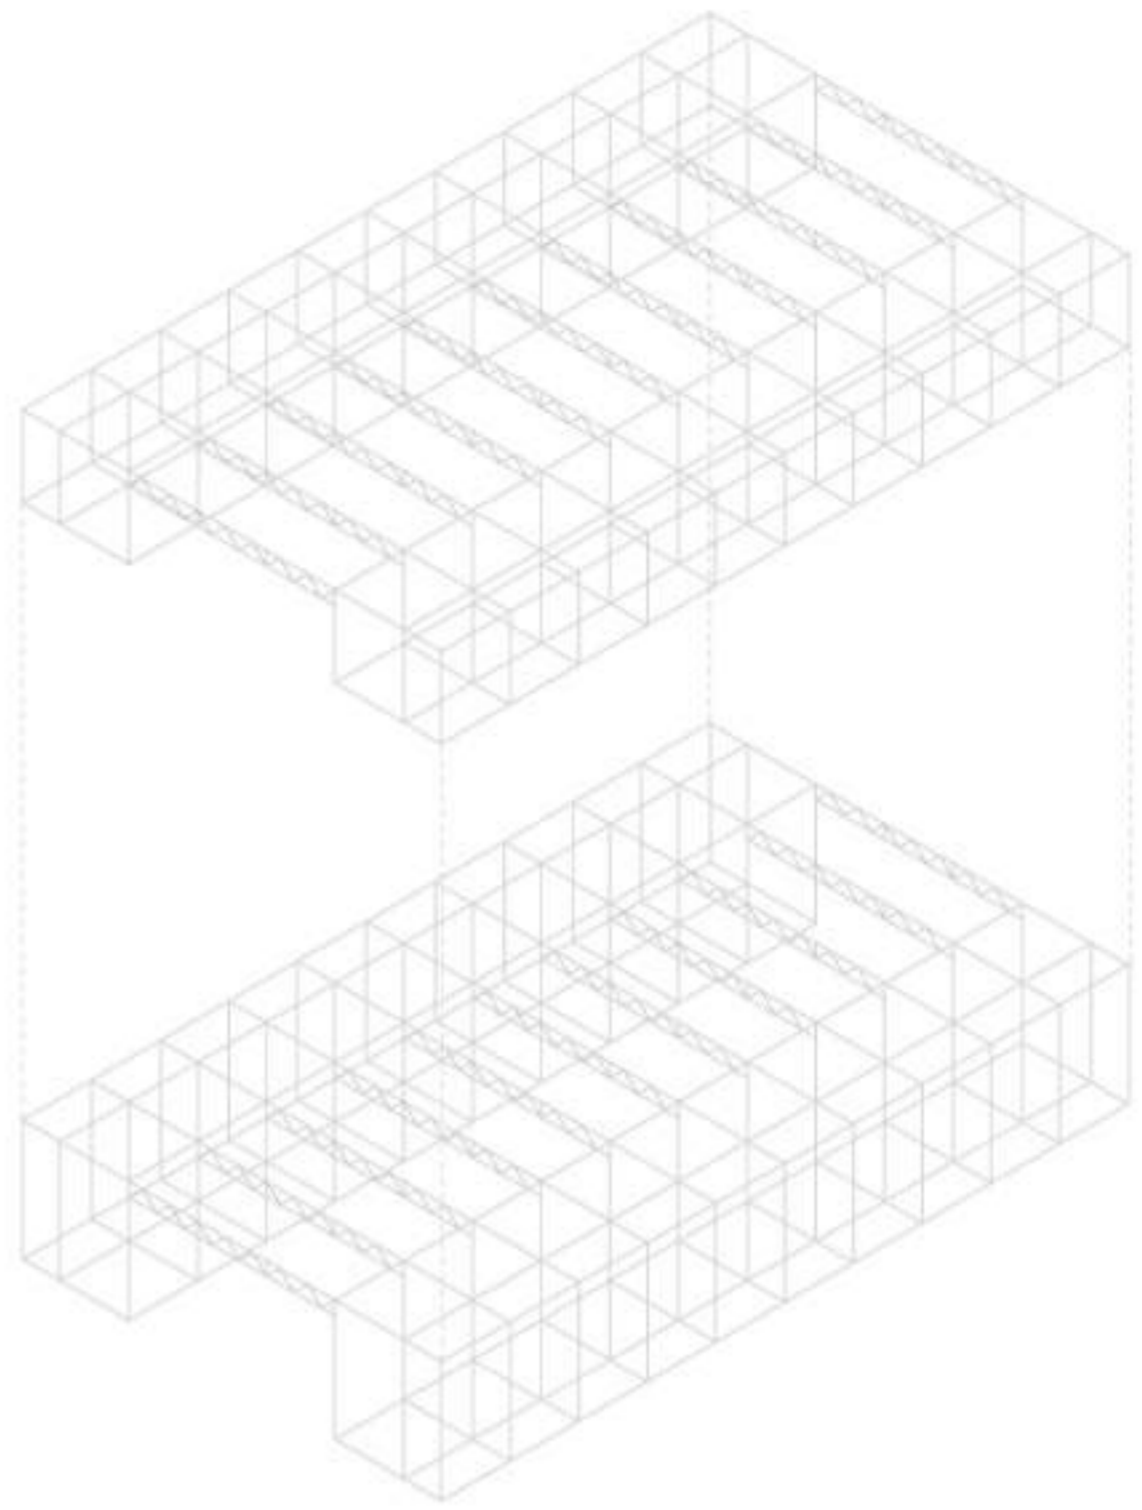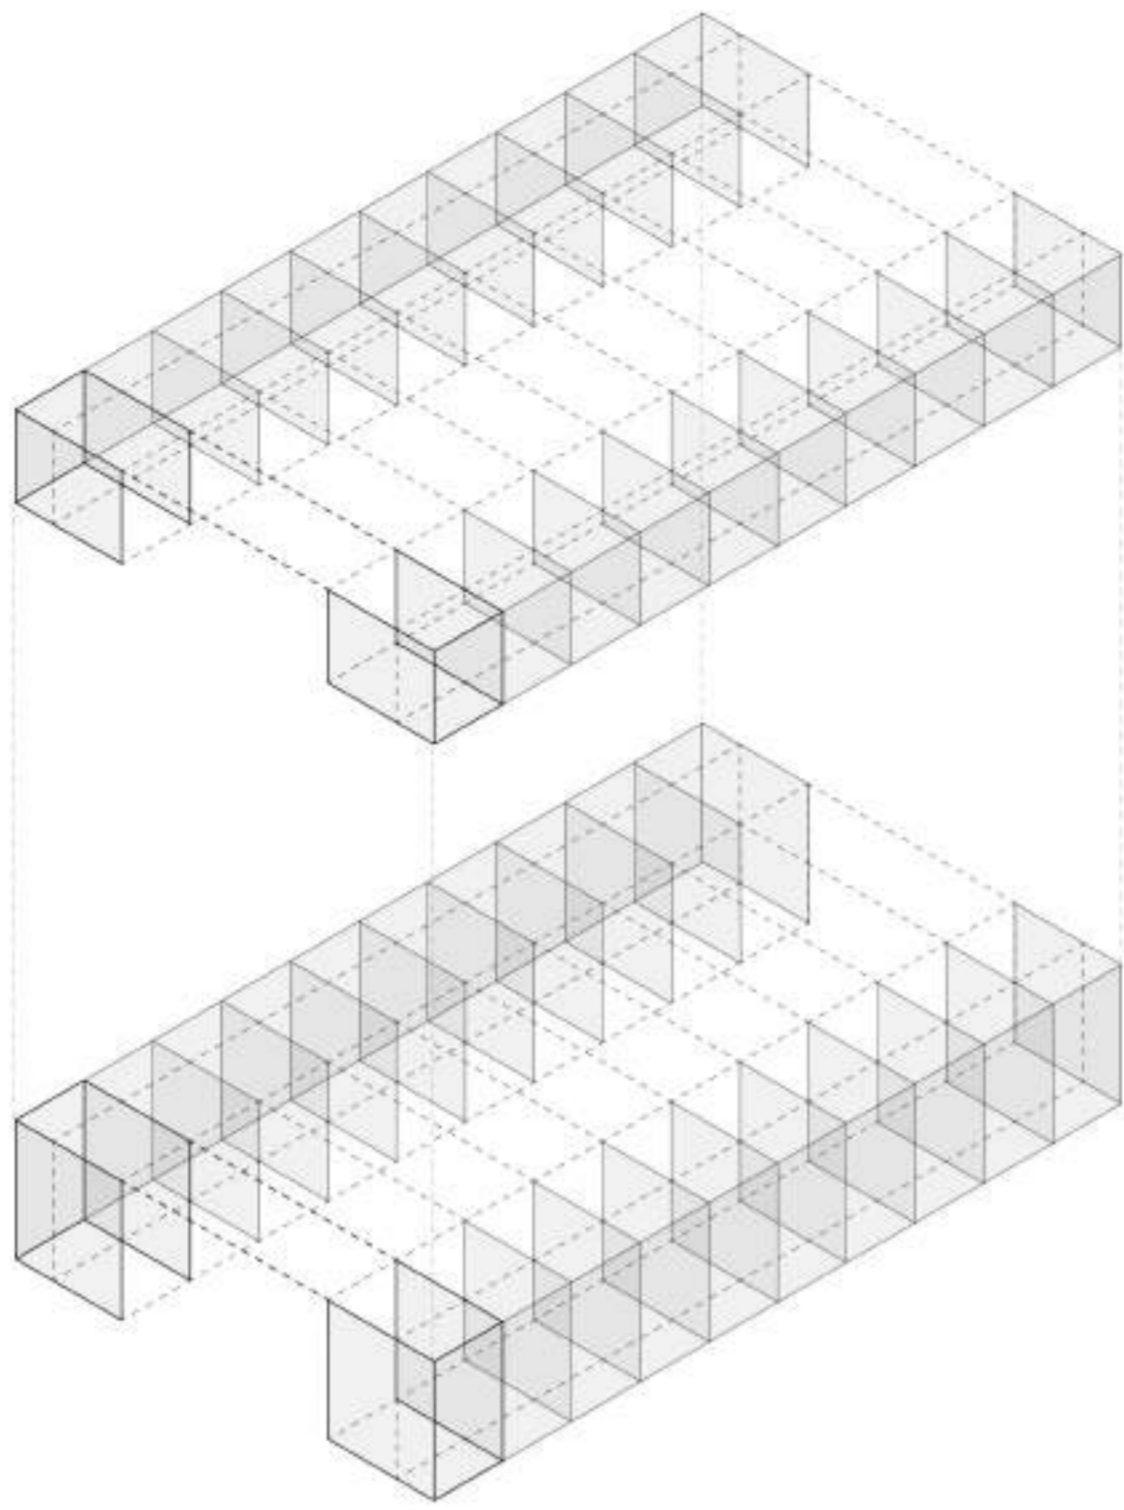

1A



1B




1C





2A



2B

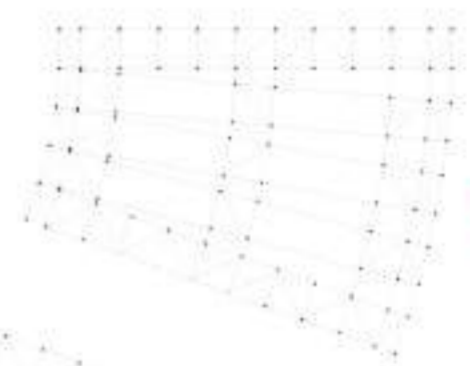



2C

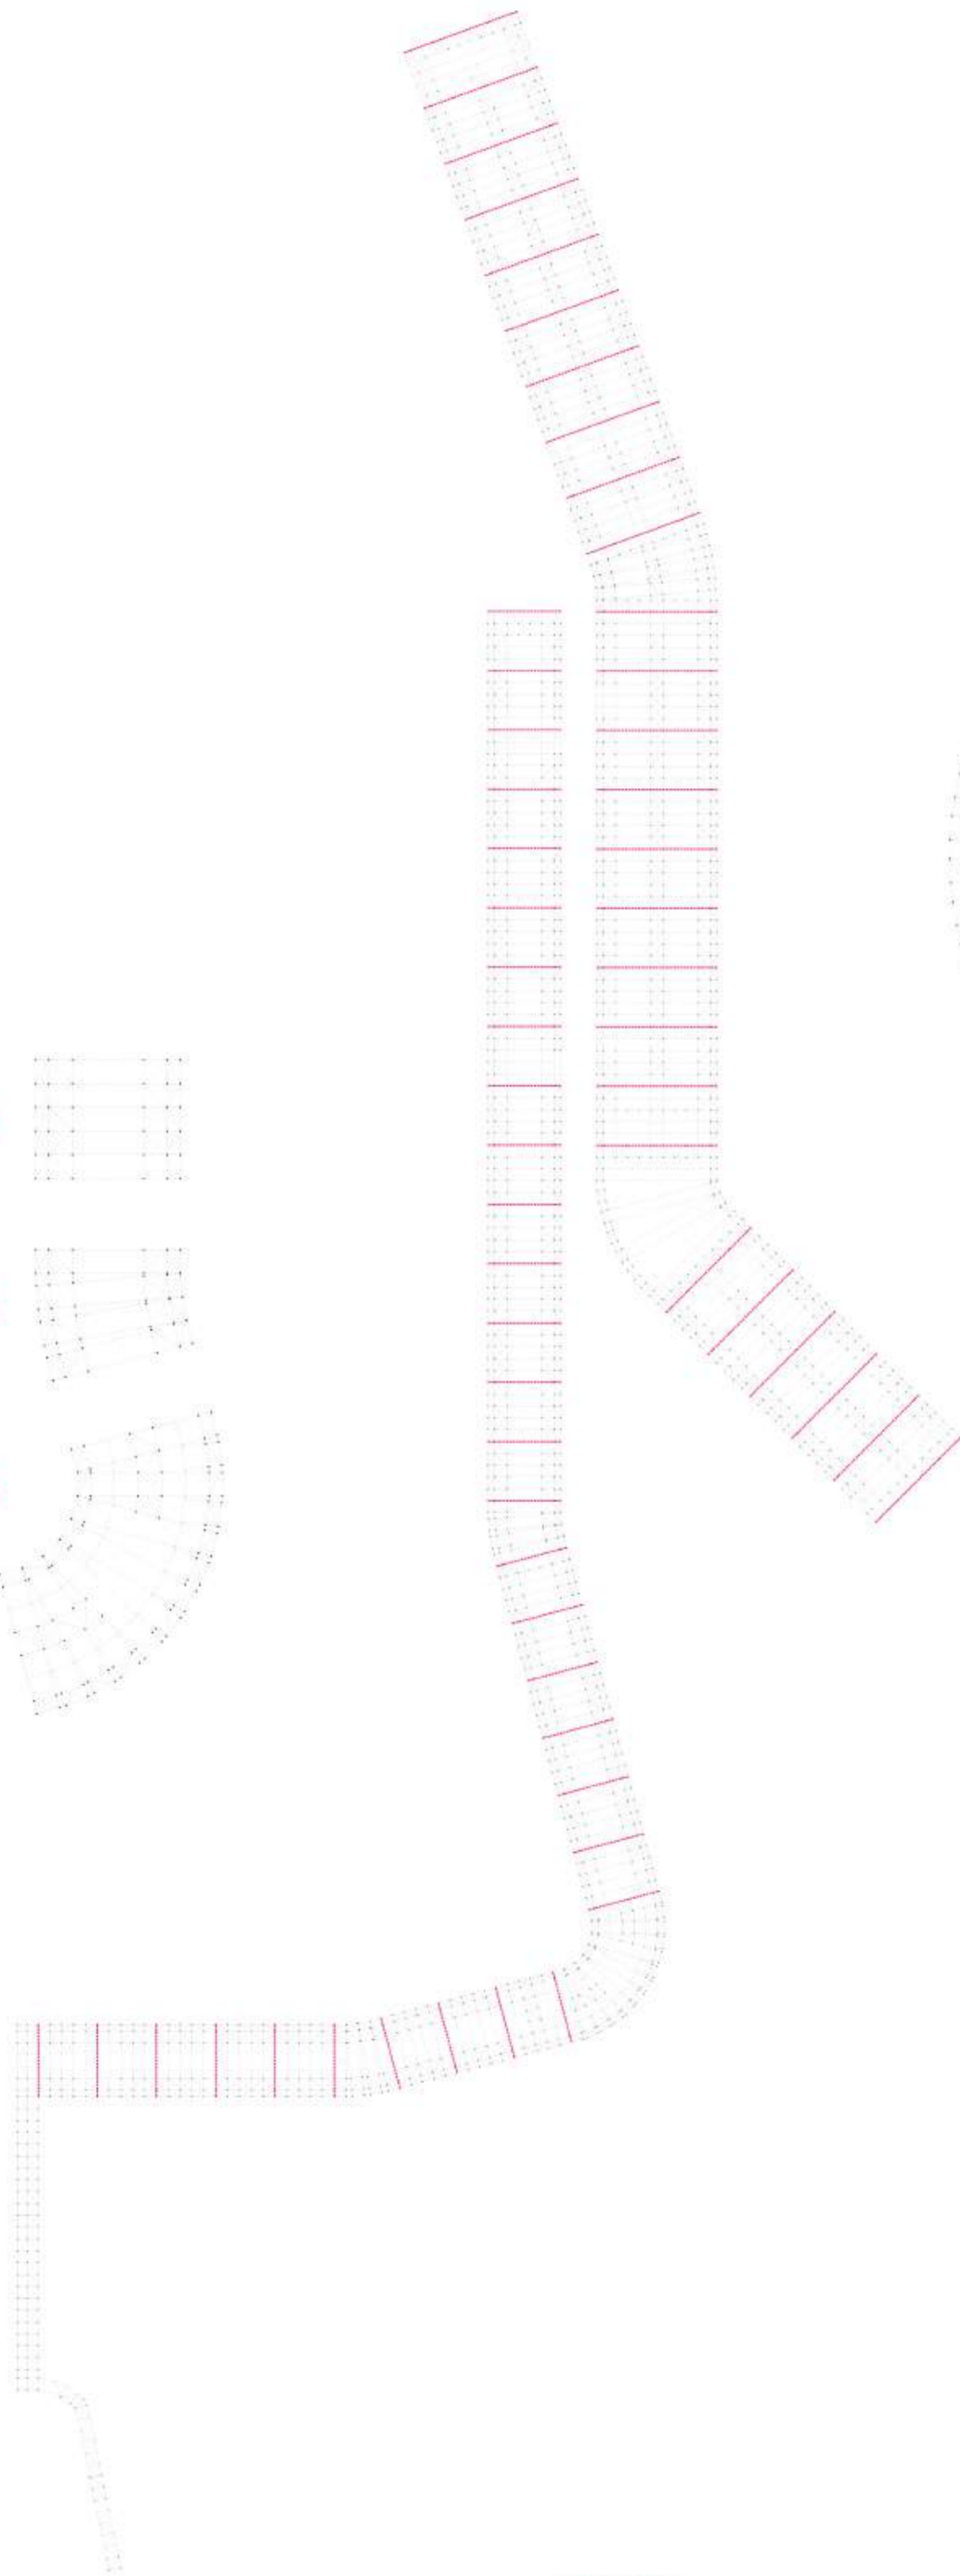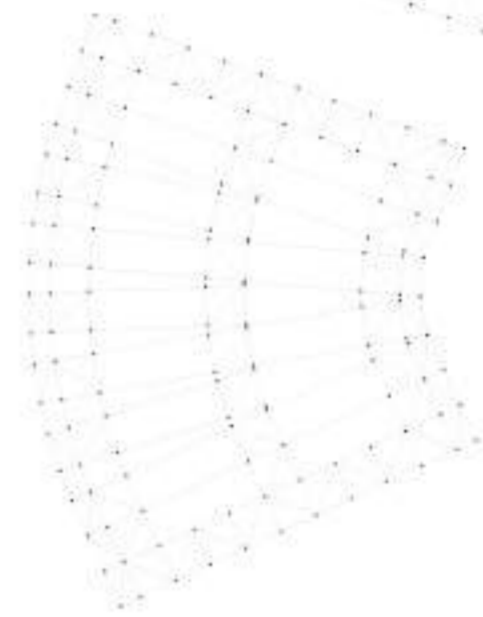





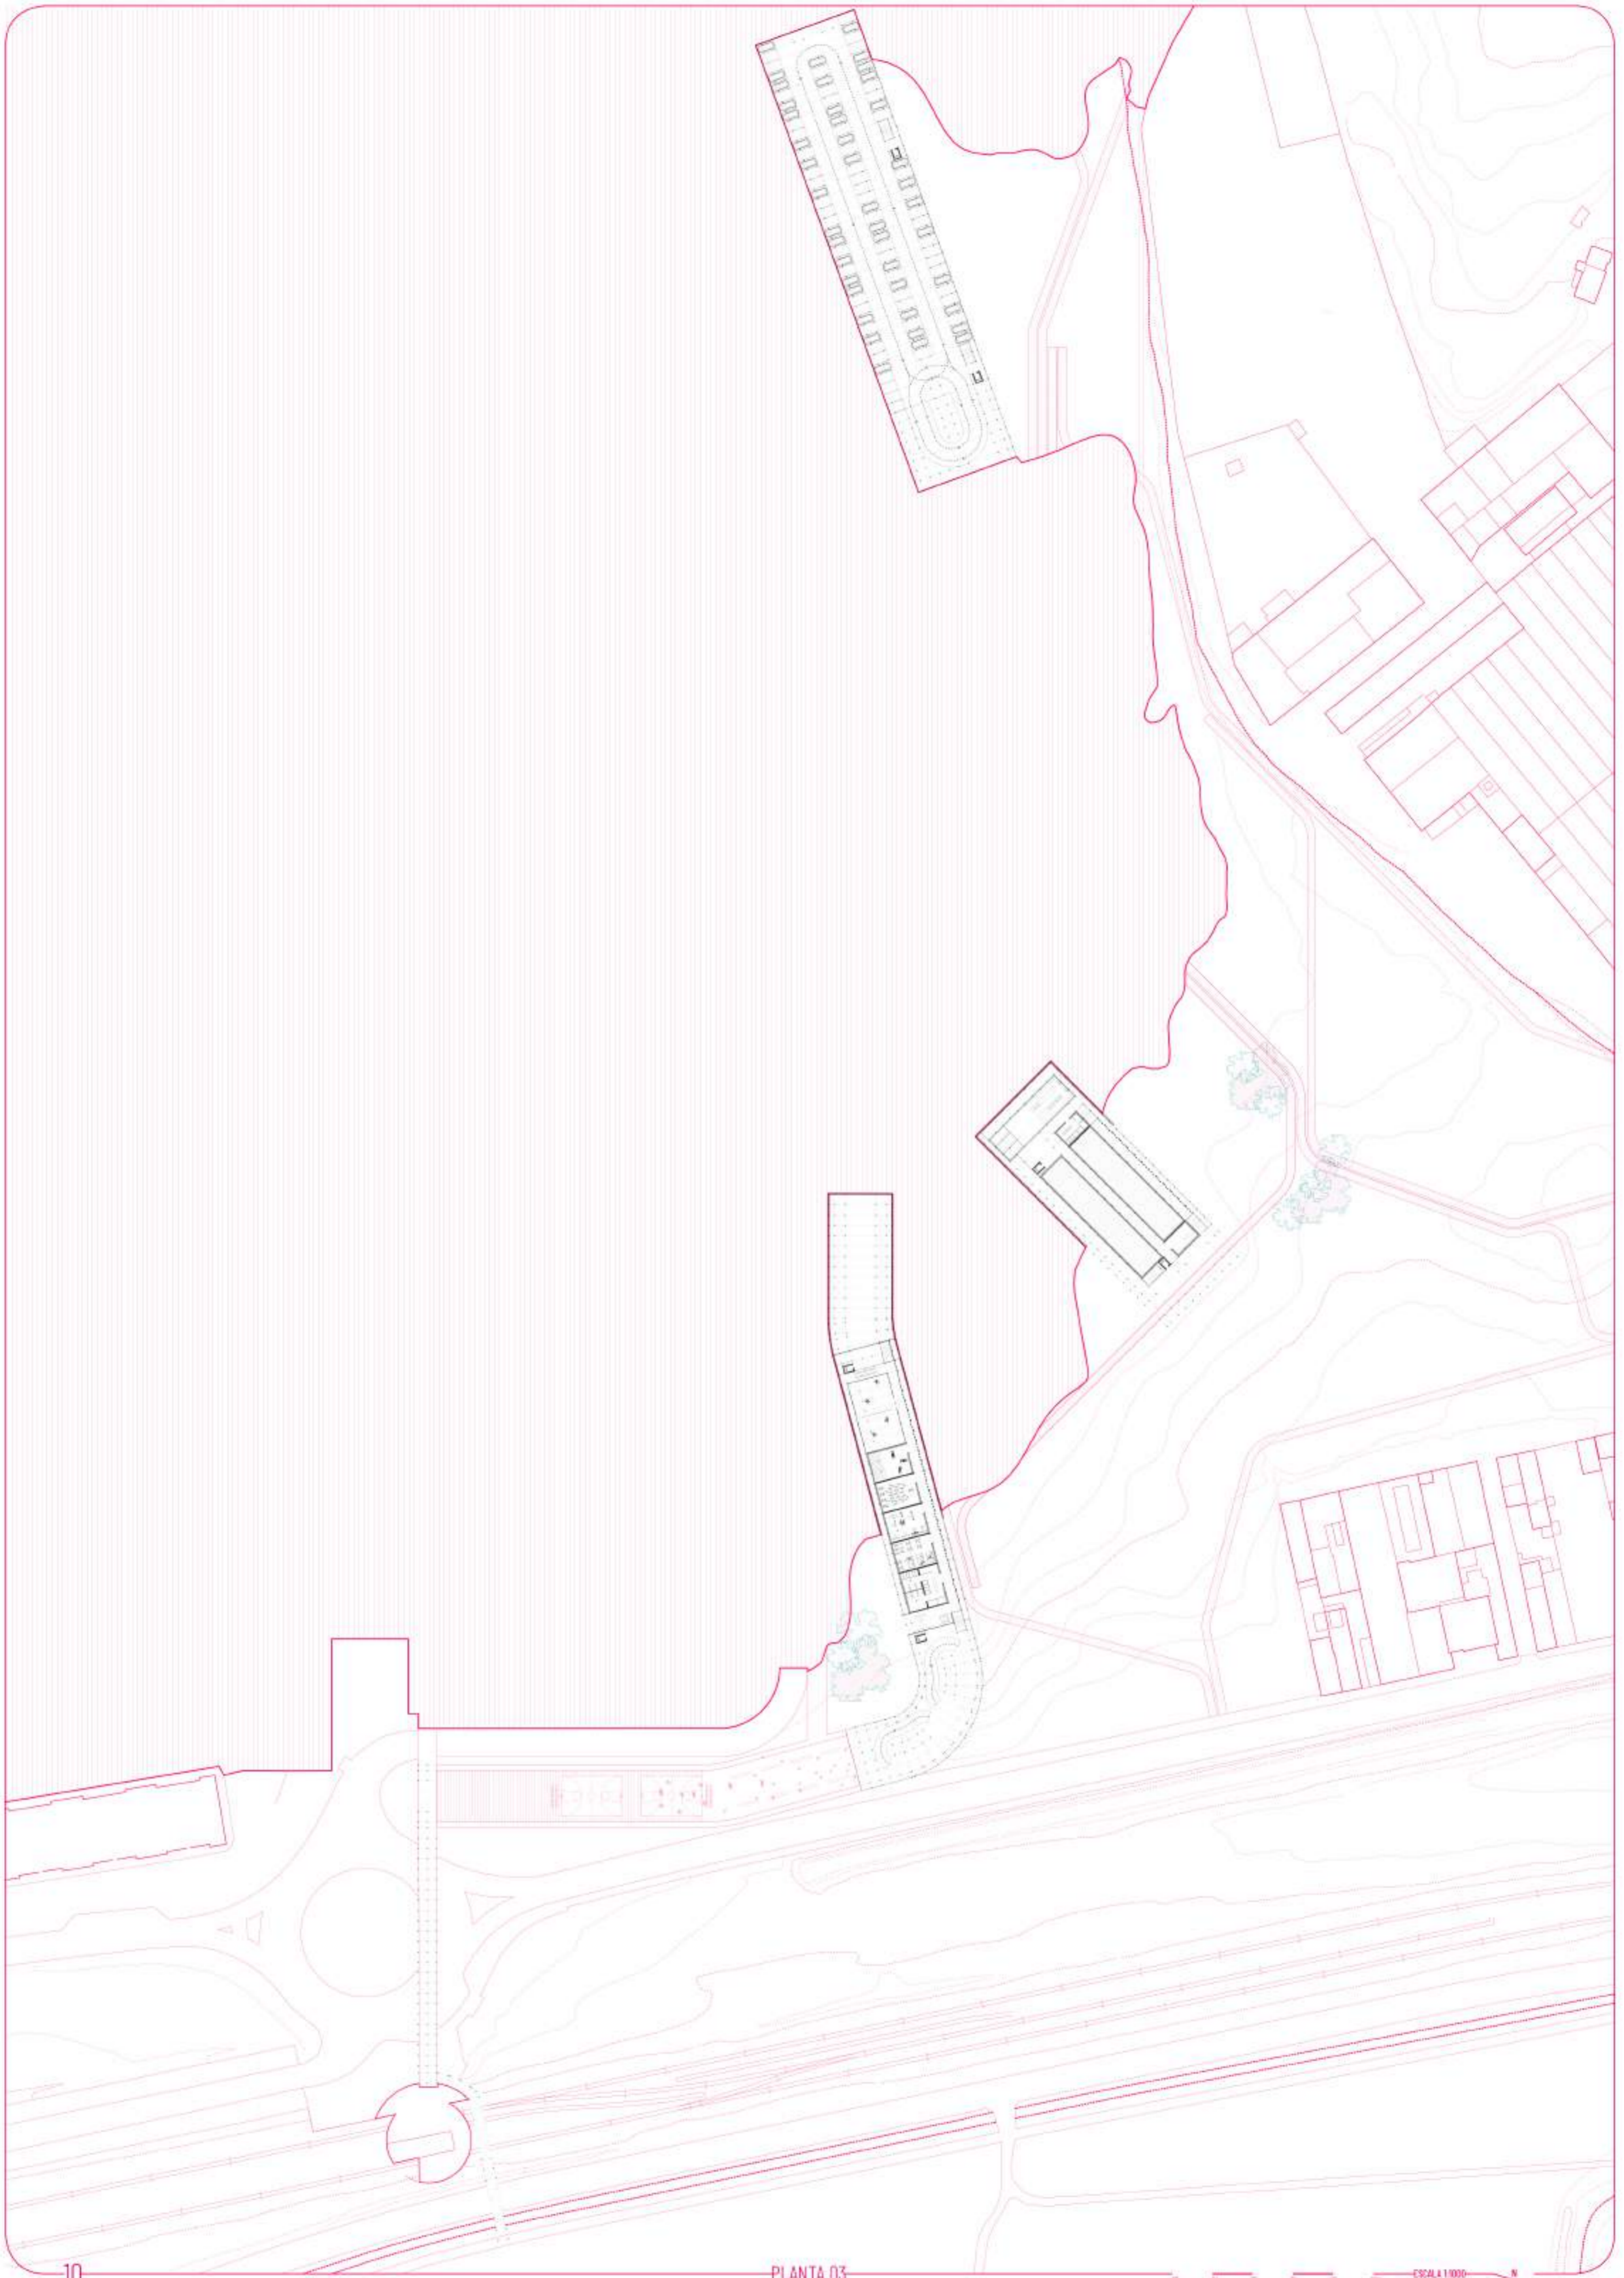


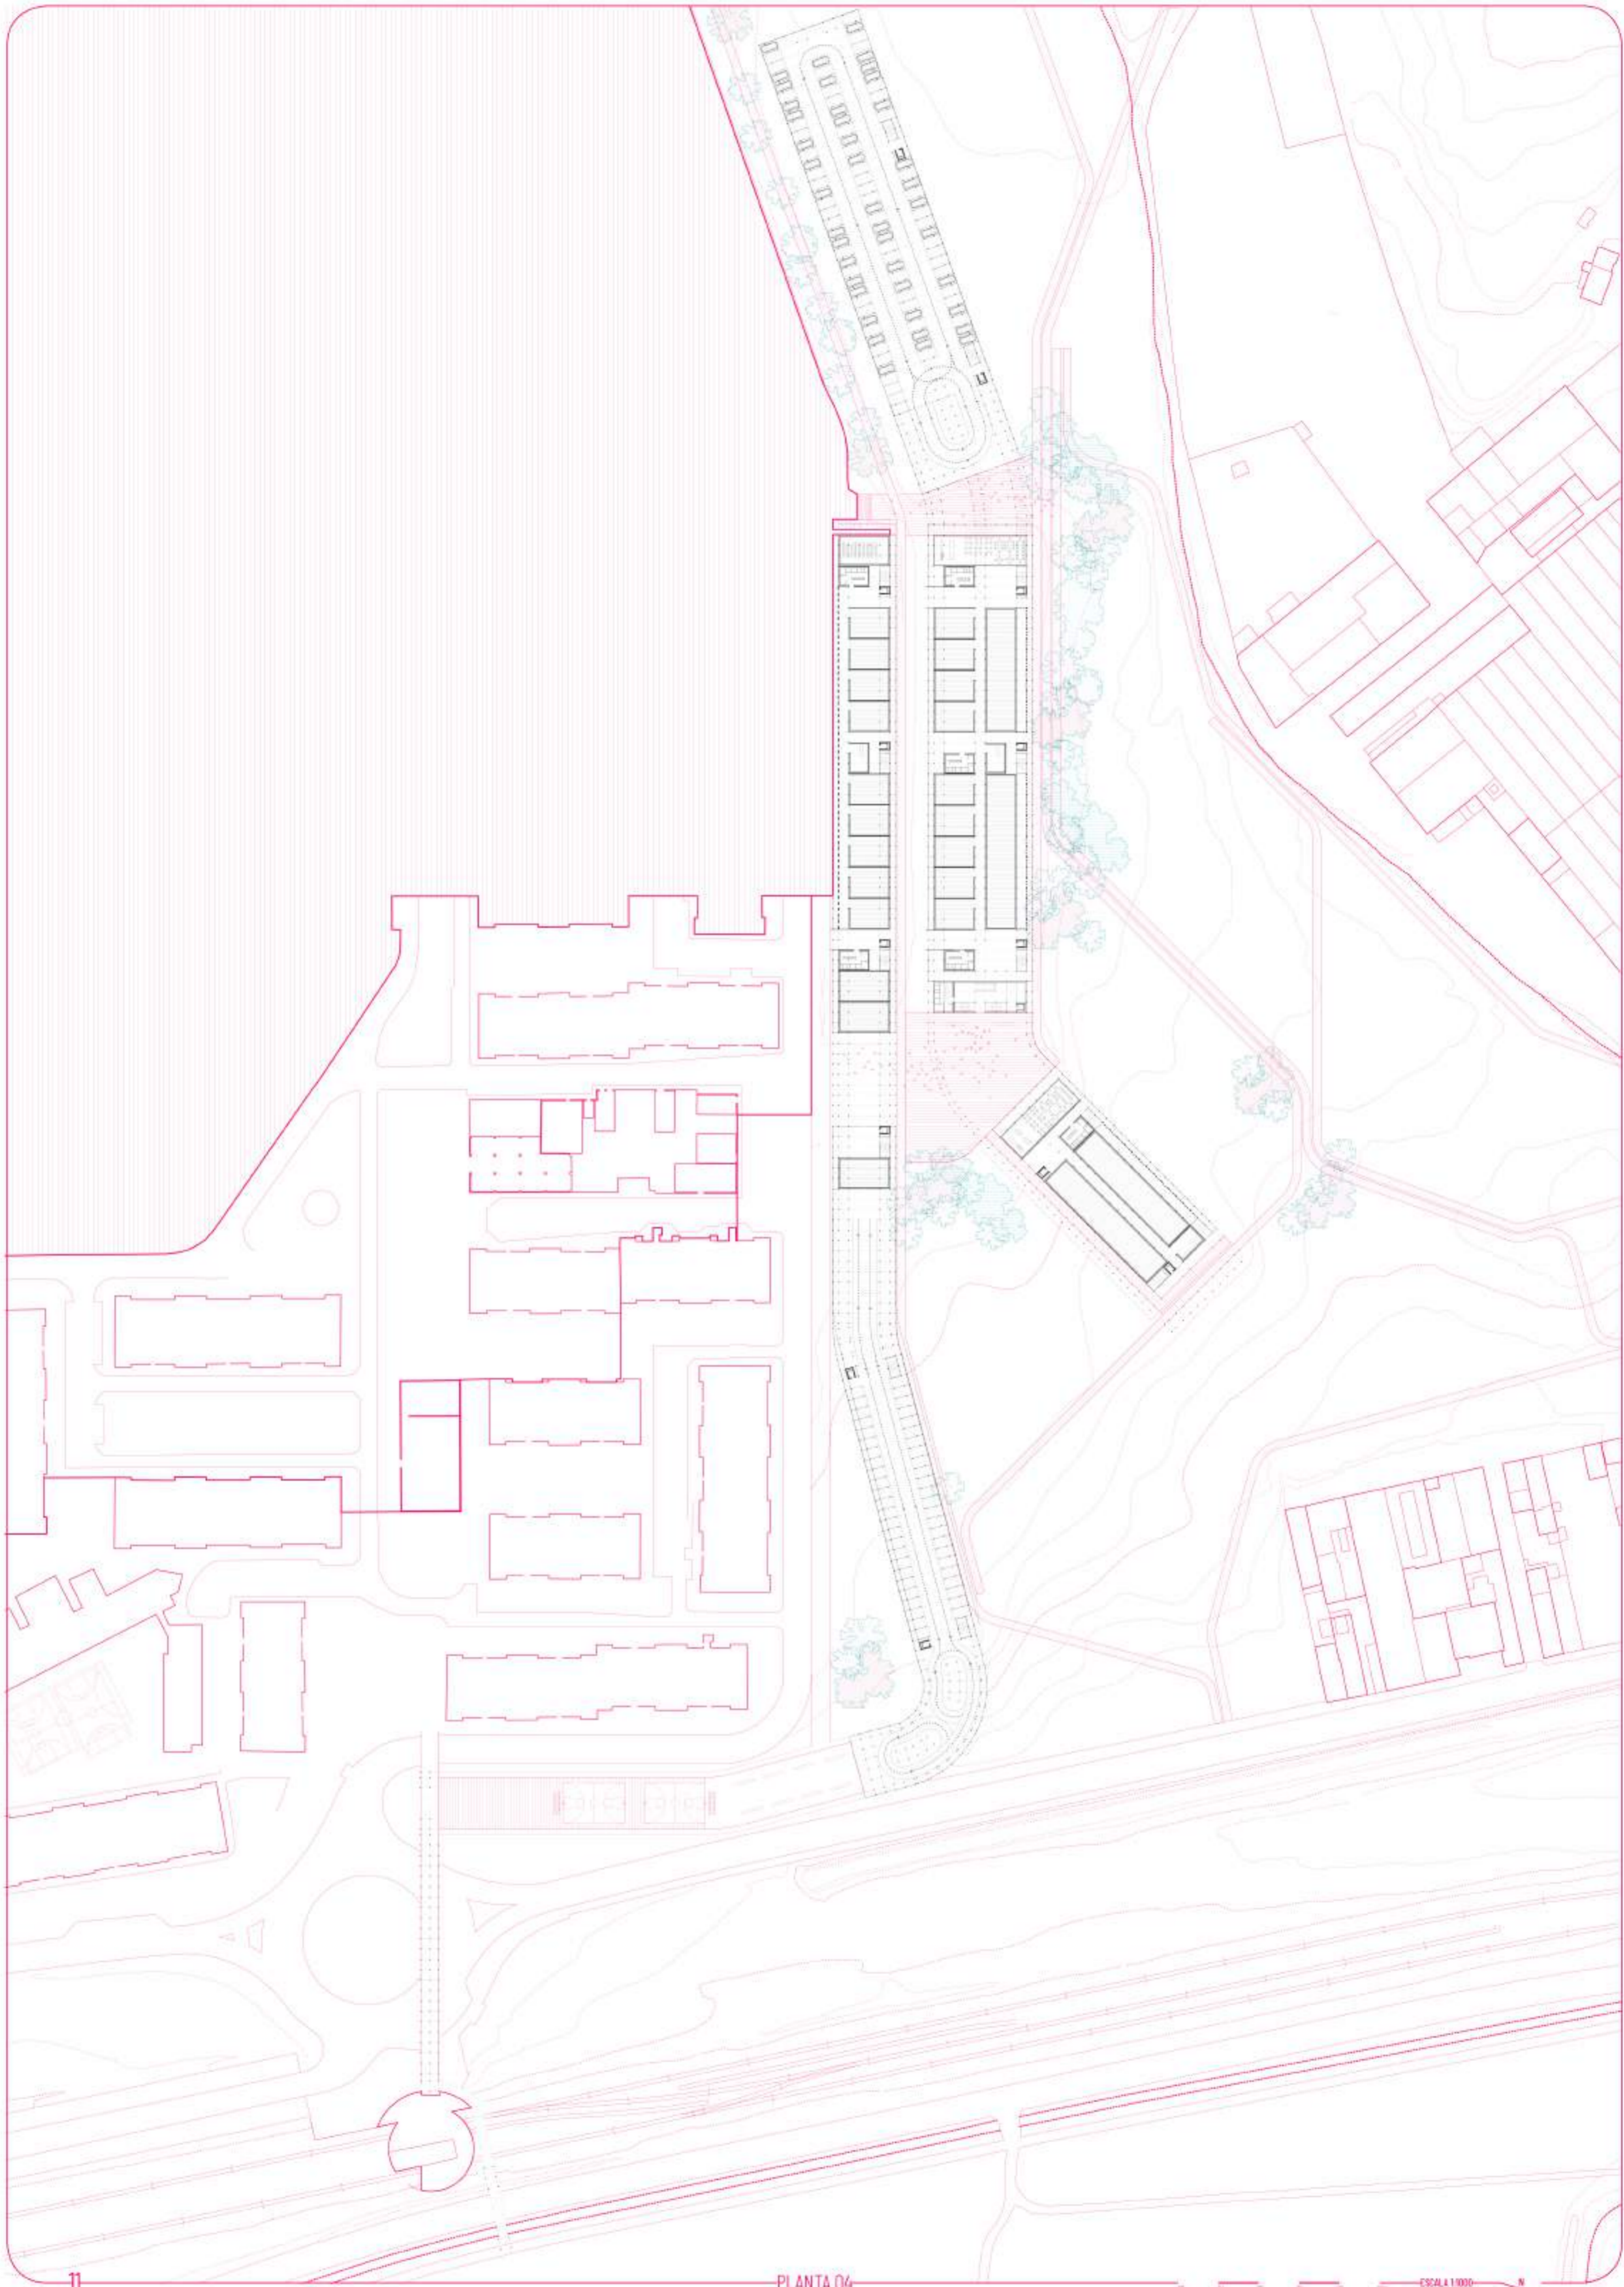


PLANTA 04

JULIA SÖZ CSABAI
20.06.2010 - 10.07.2010



ESCALA 1:1000

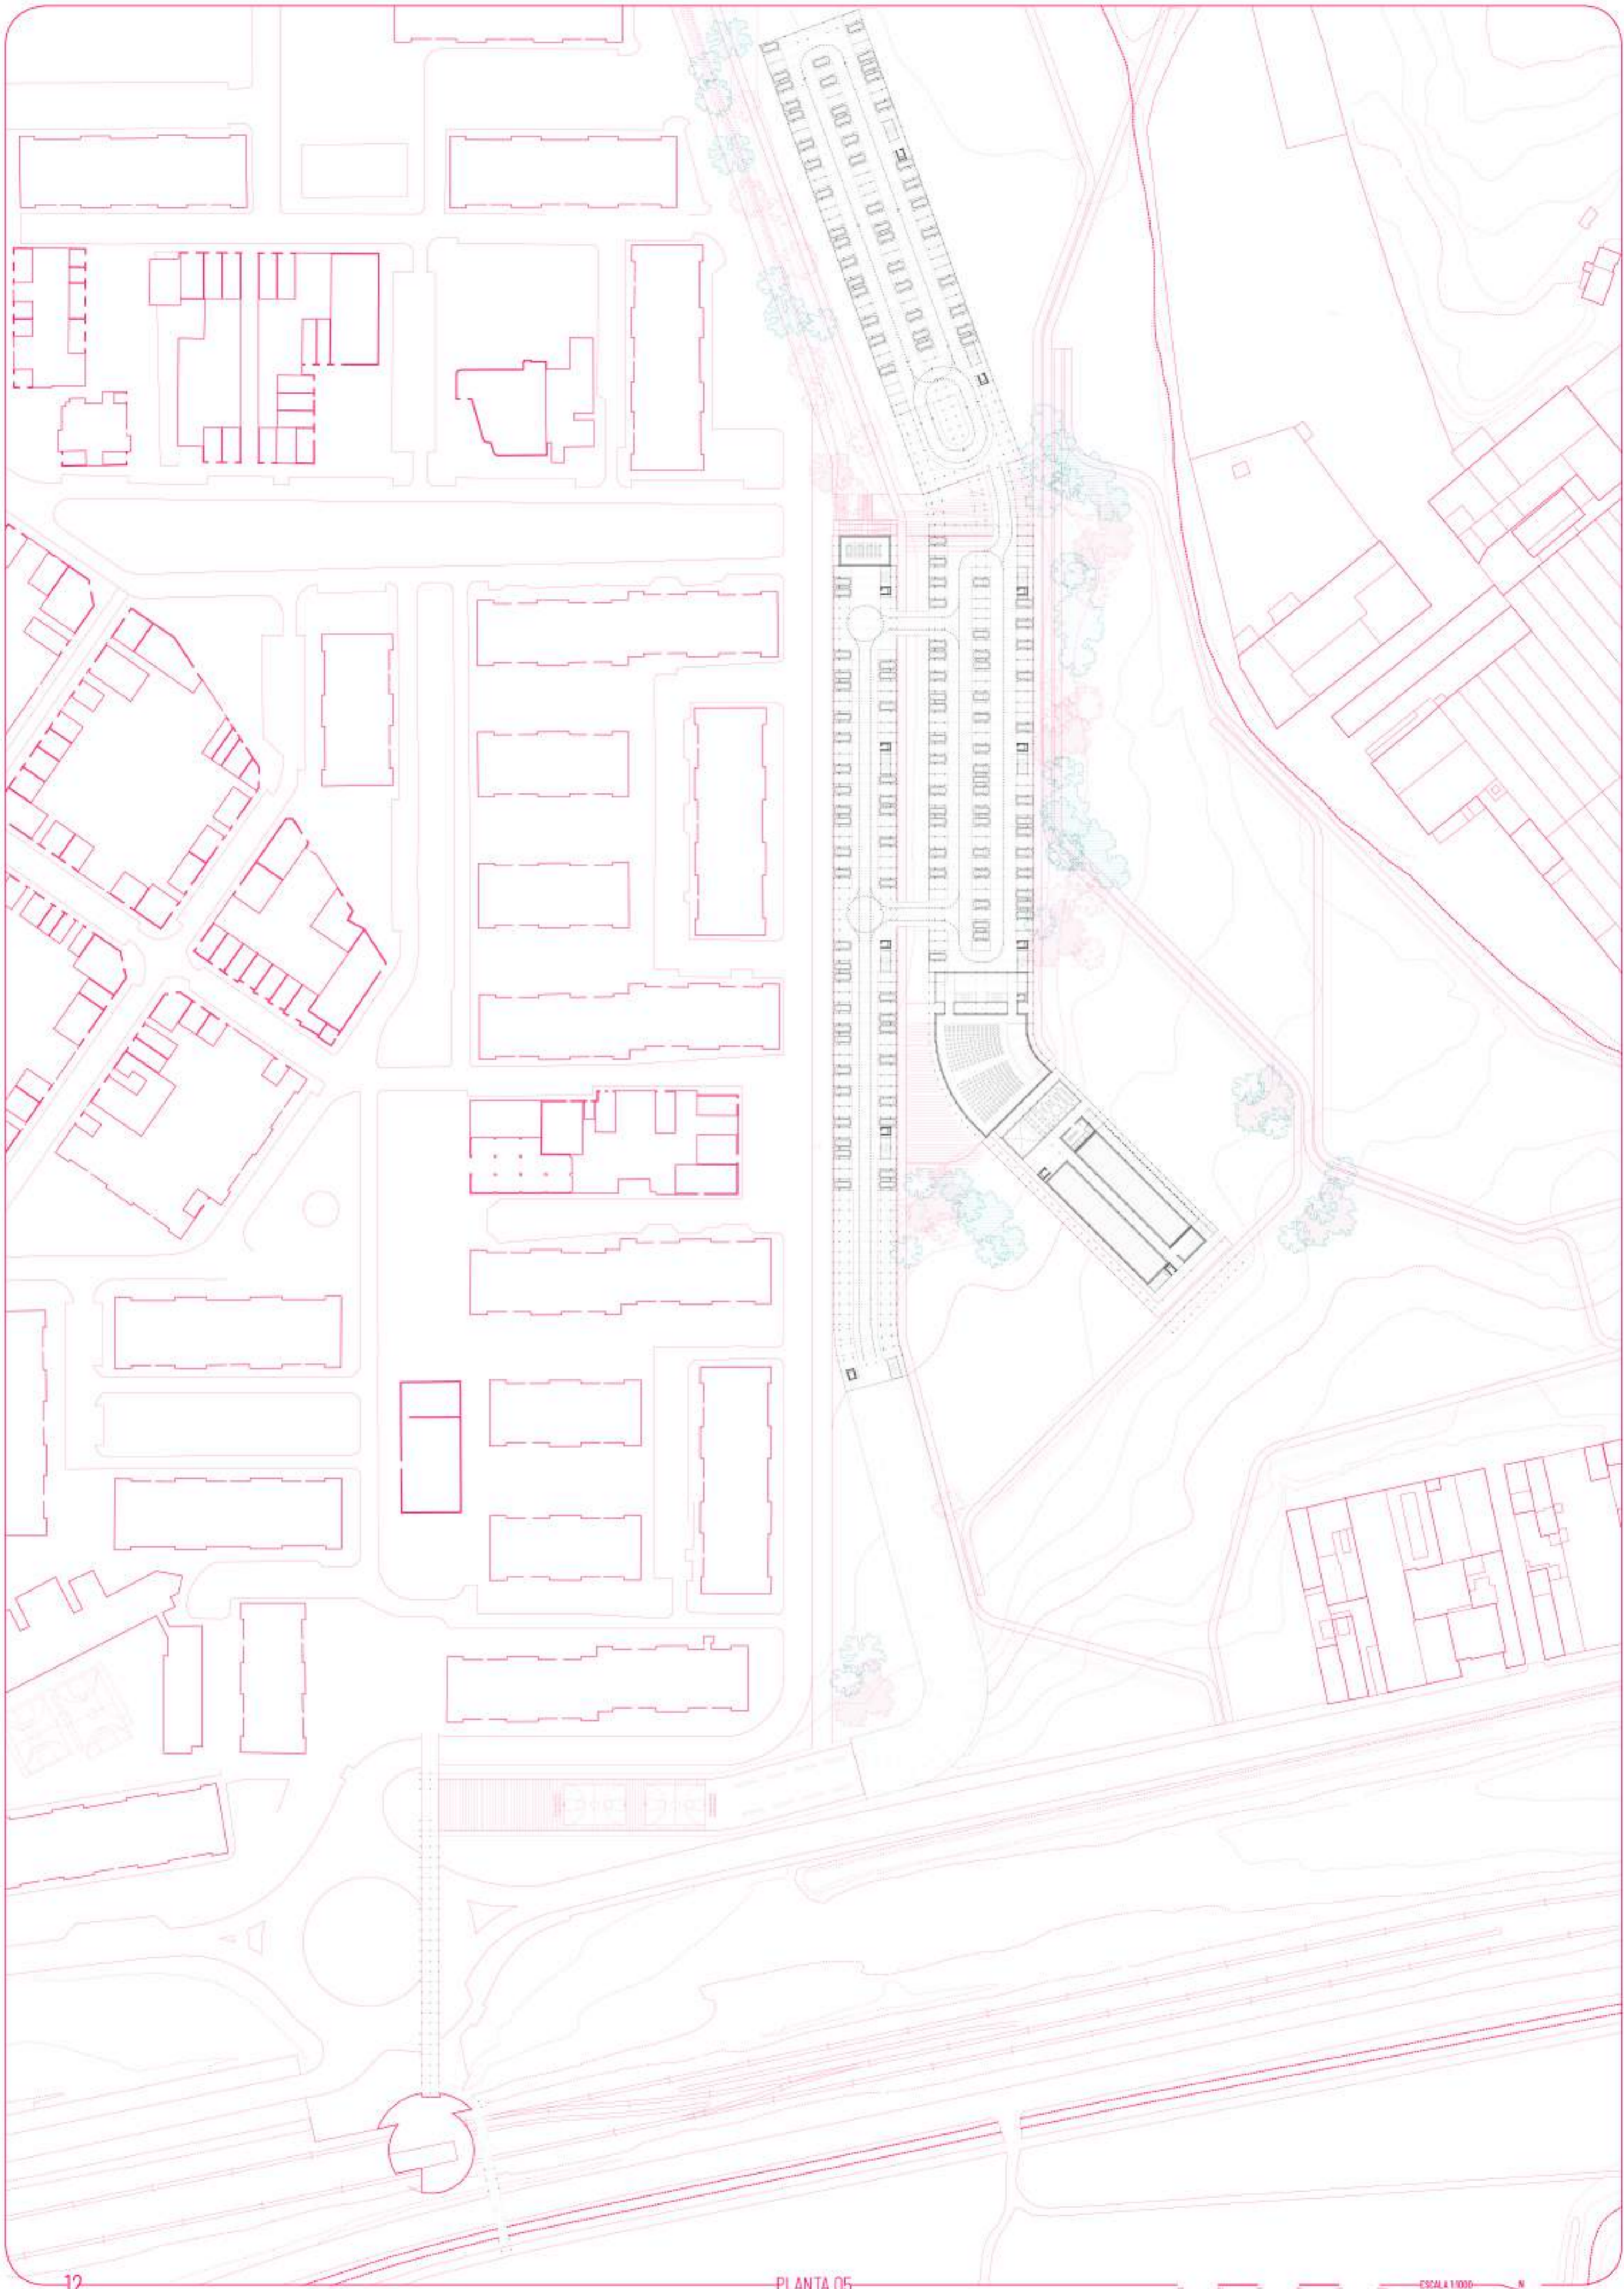




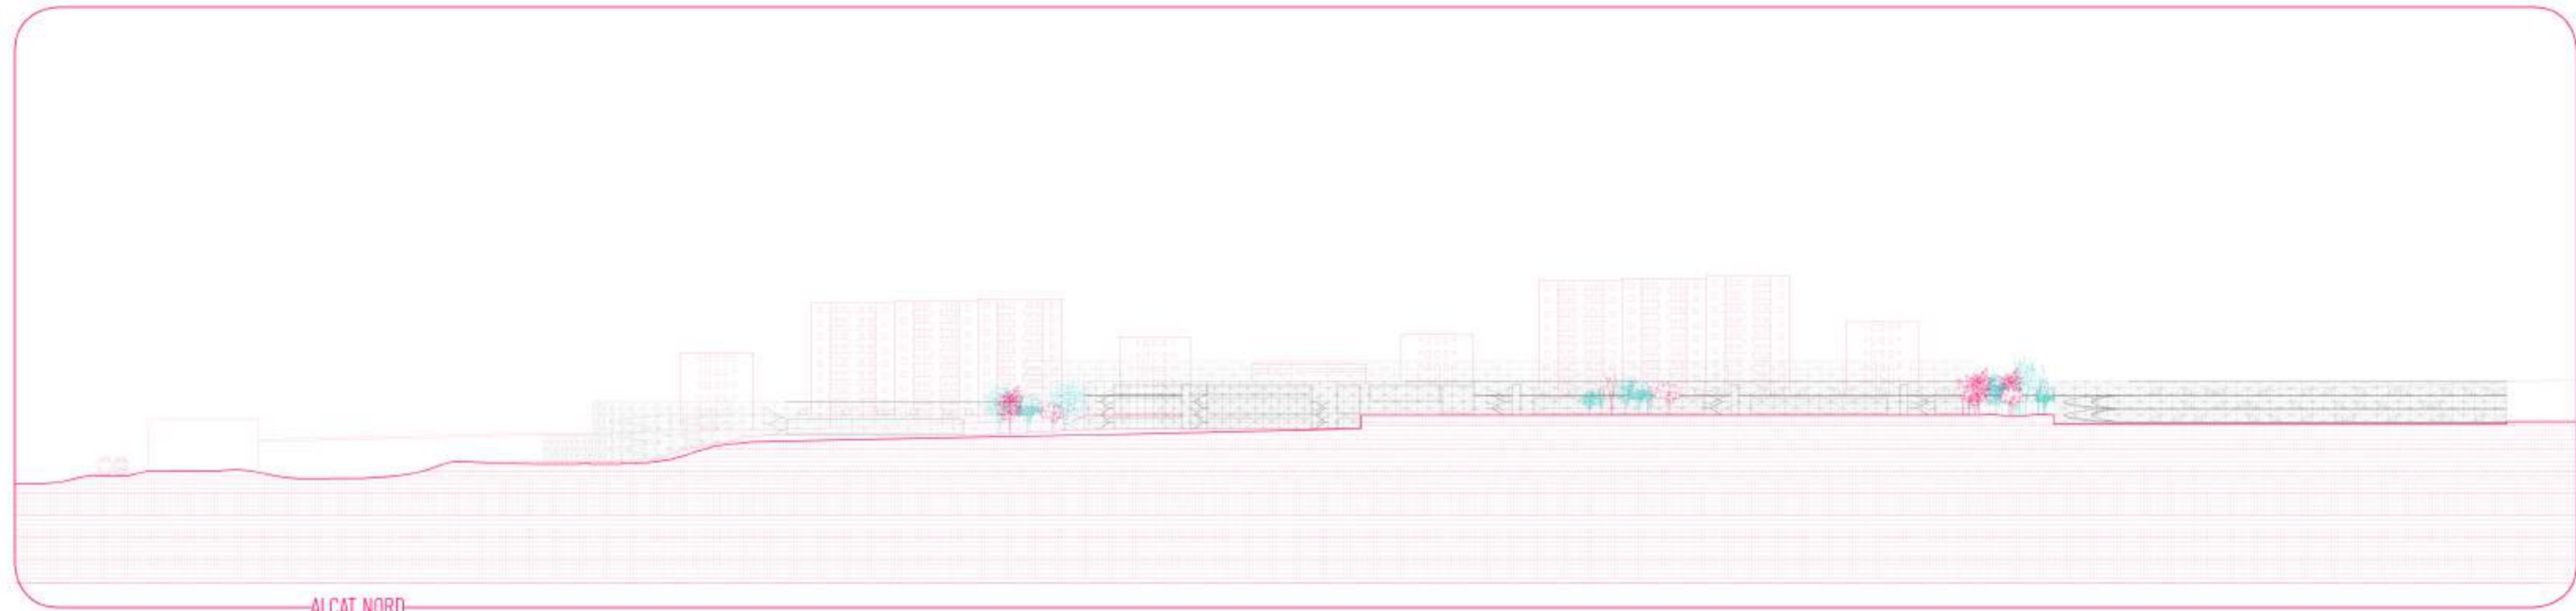

ALÇAT NORD

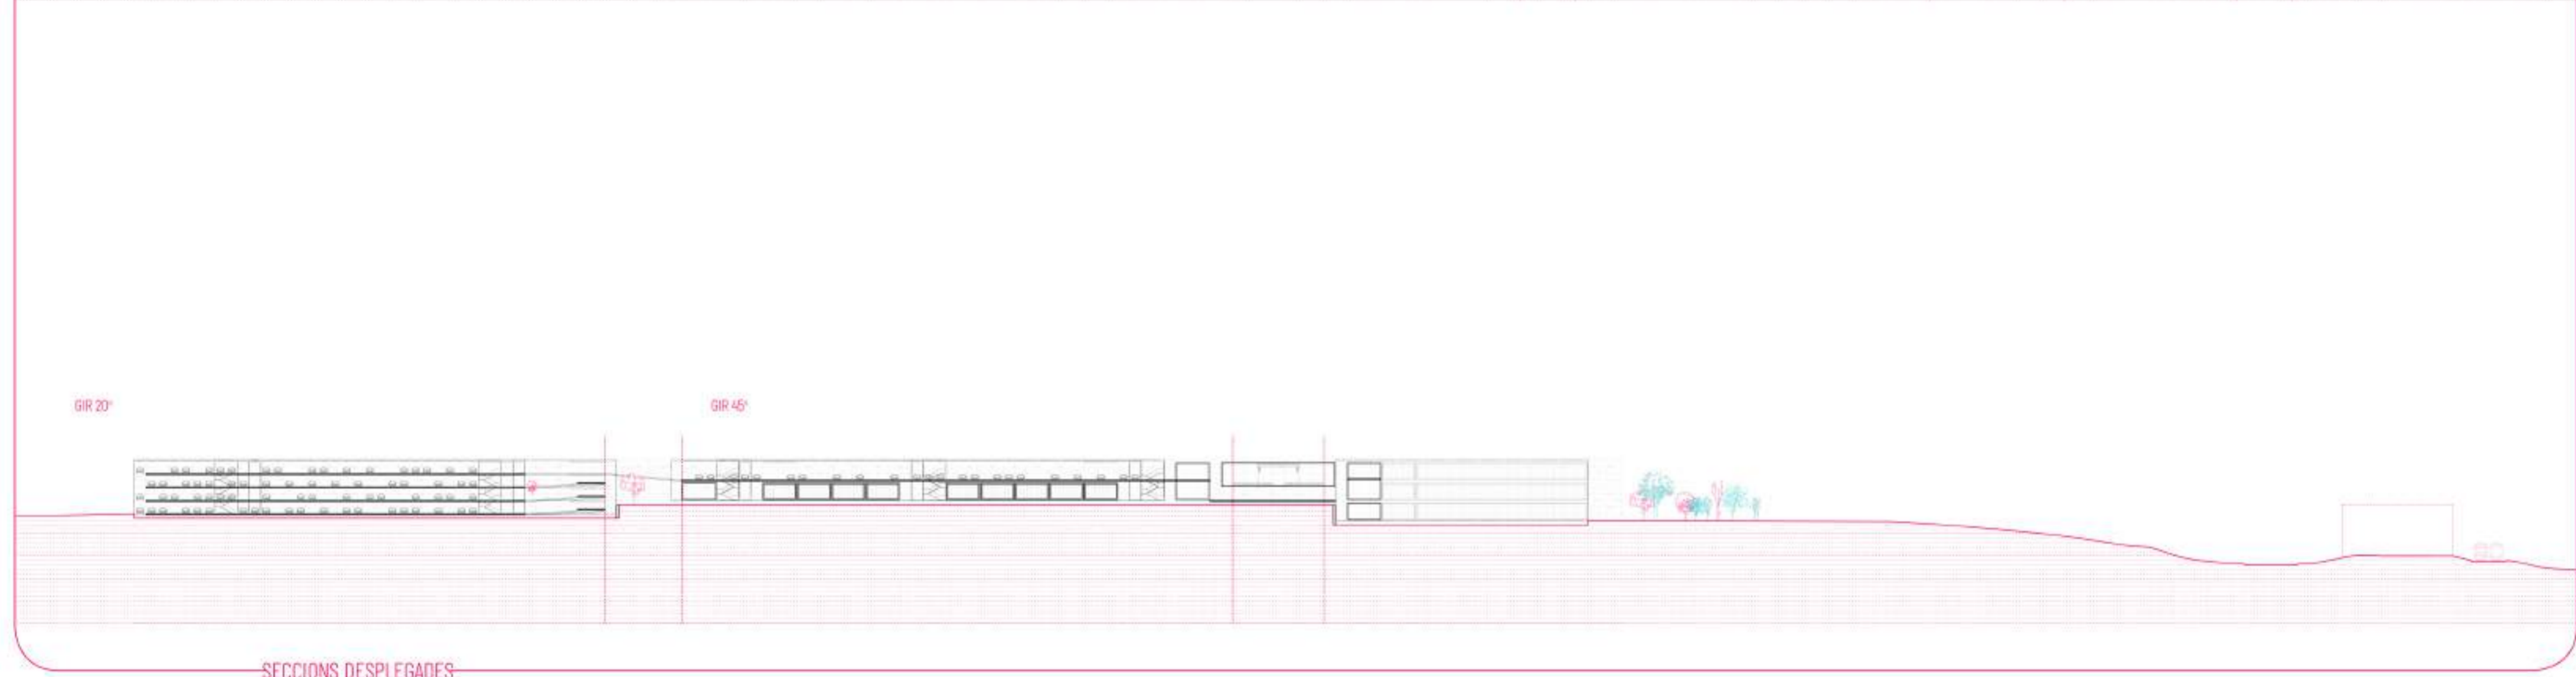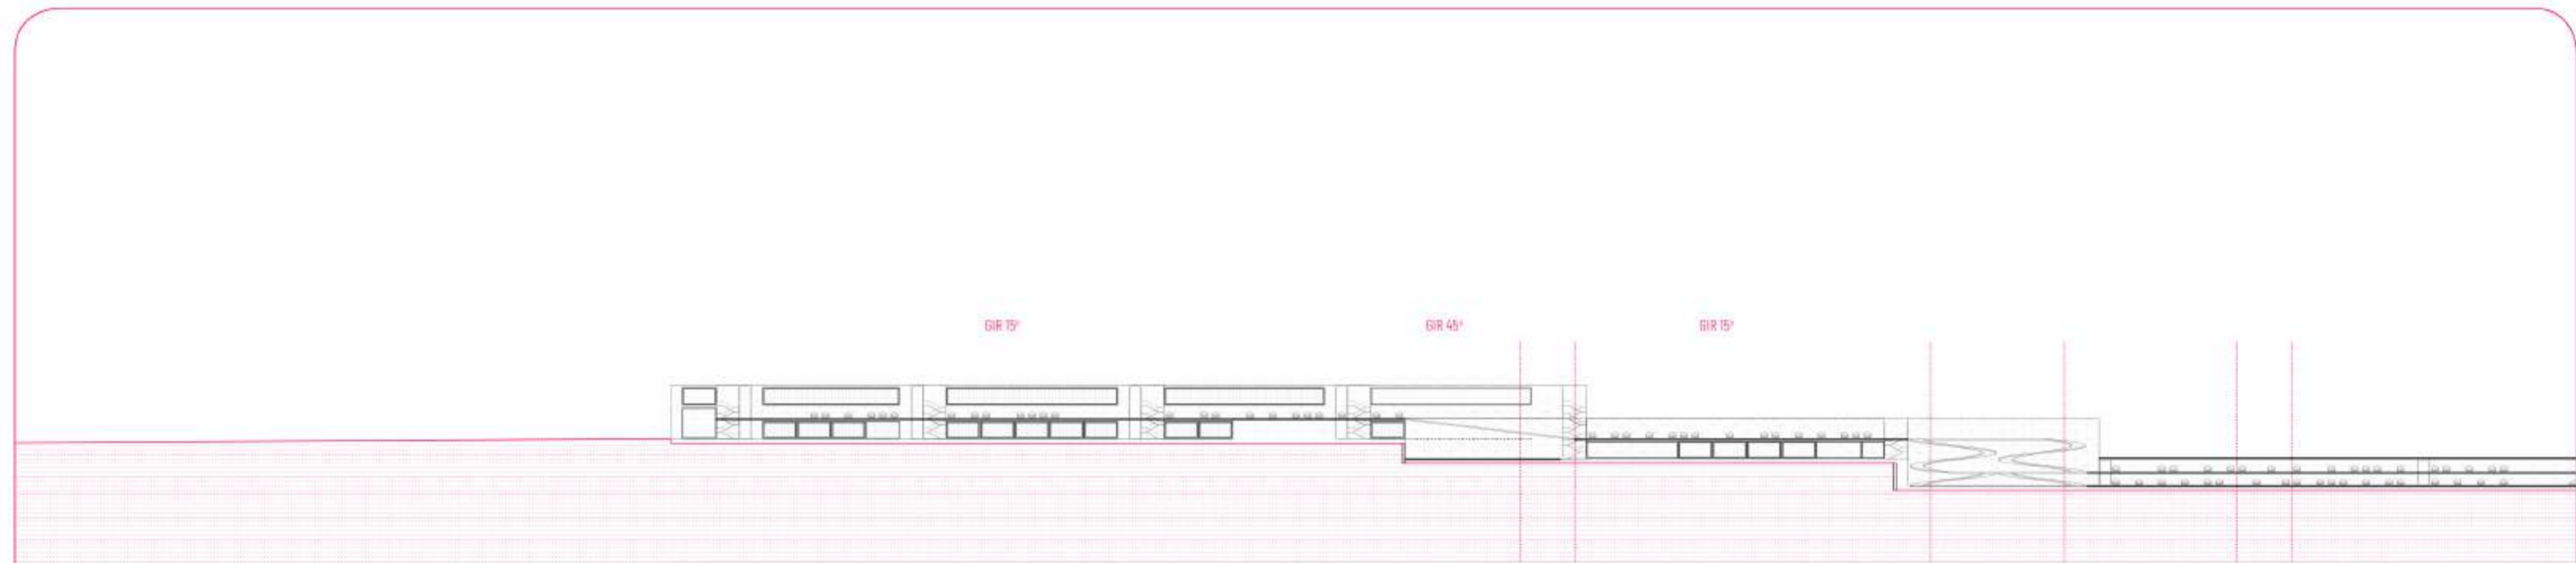


SECCIONS DESPLEGADES

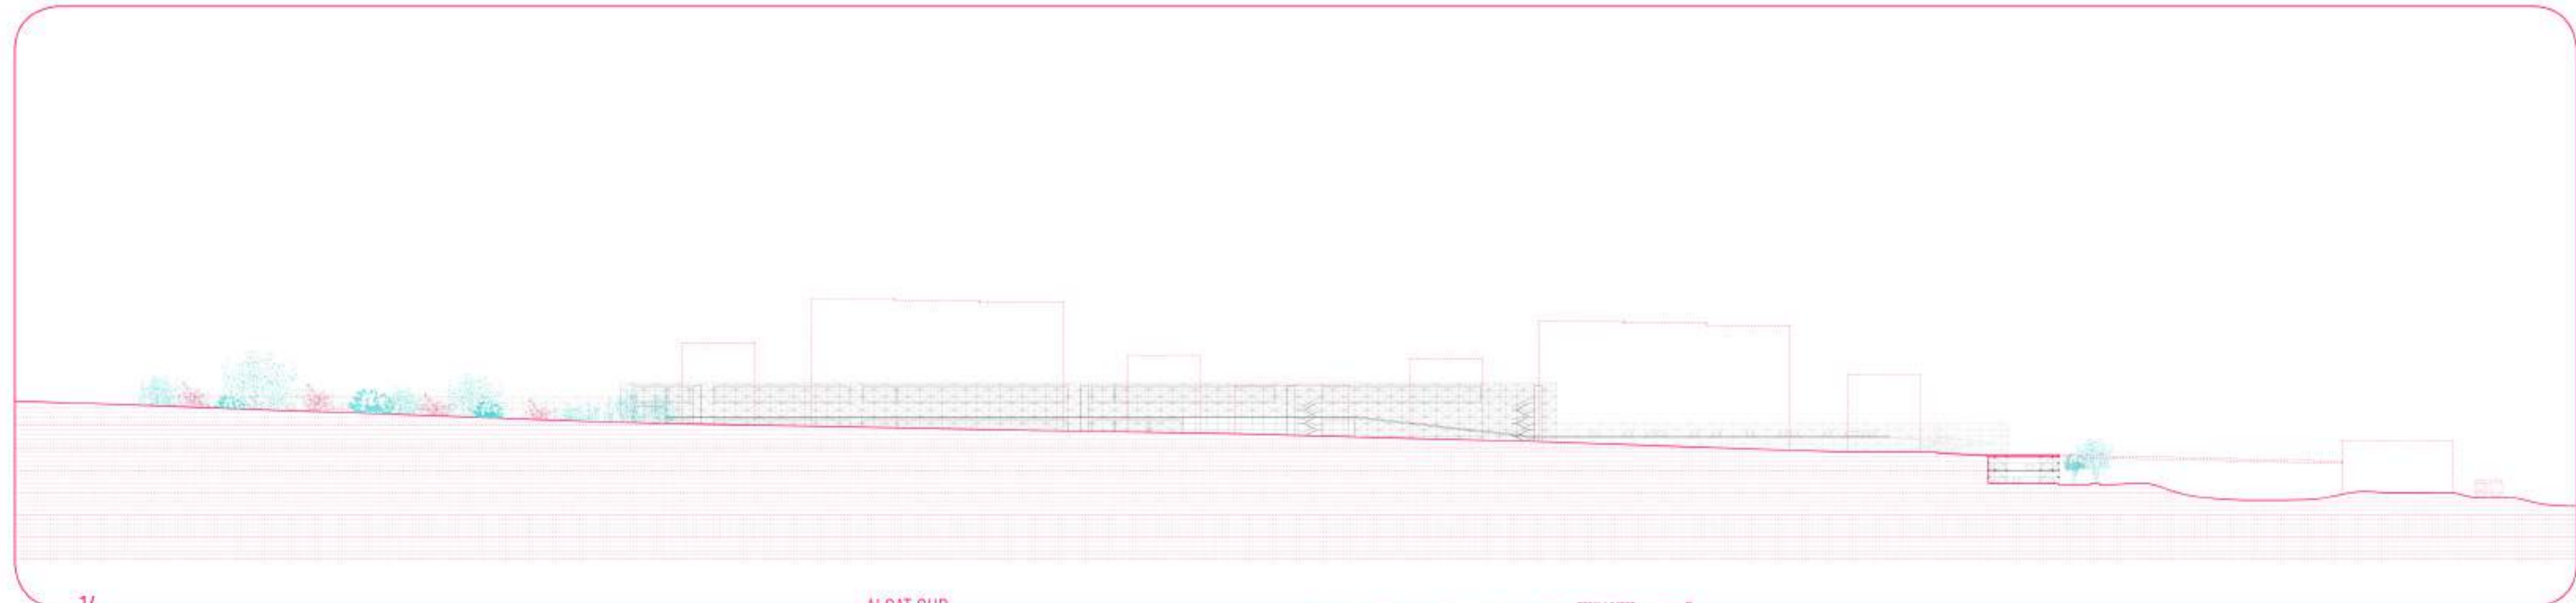


ALÇAT SUD






JULIA KAGZ CALABRE
20 Oct 2010 - Digital Back



ESCALA 1:1000

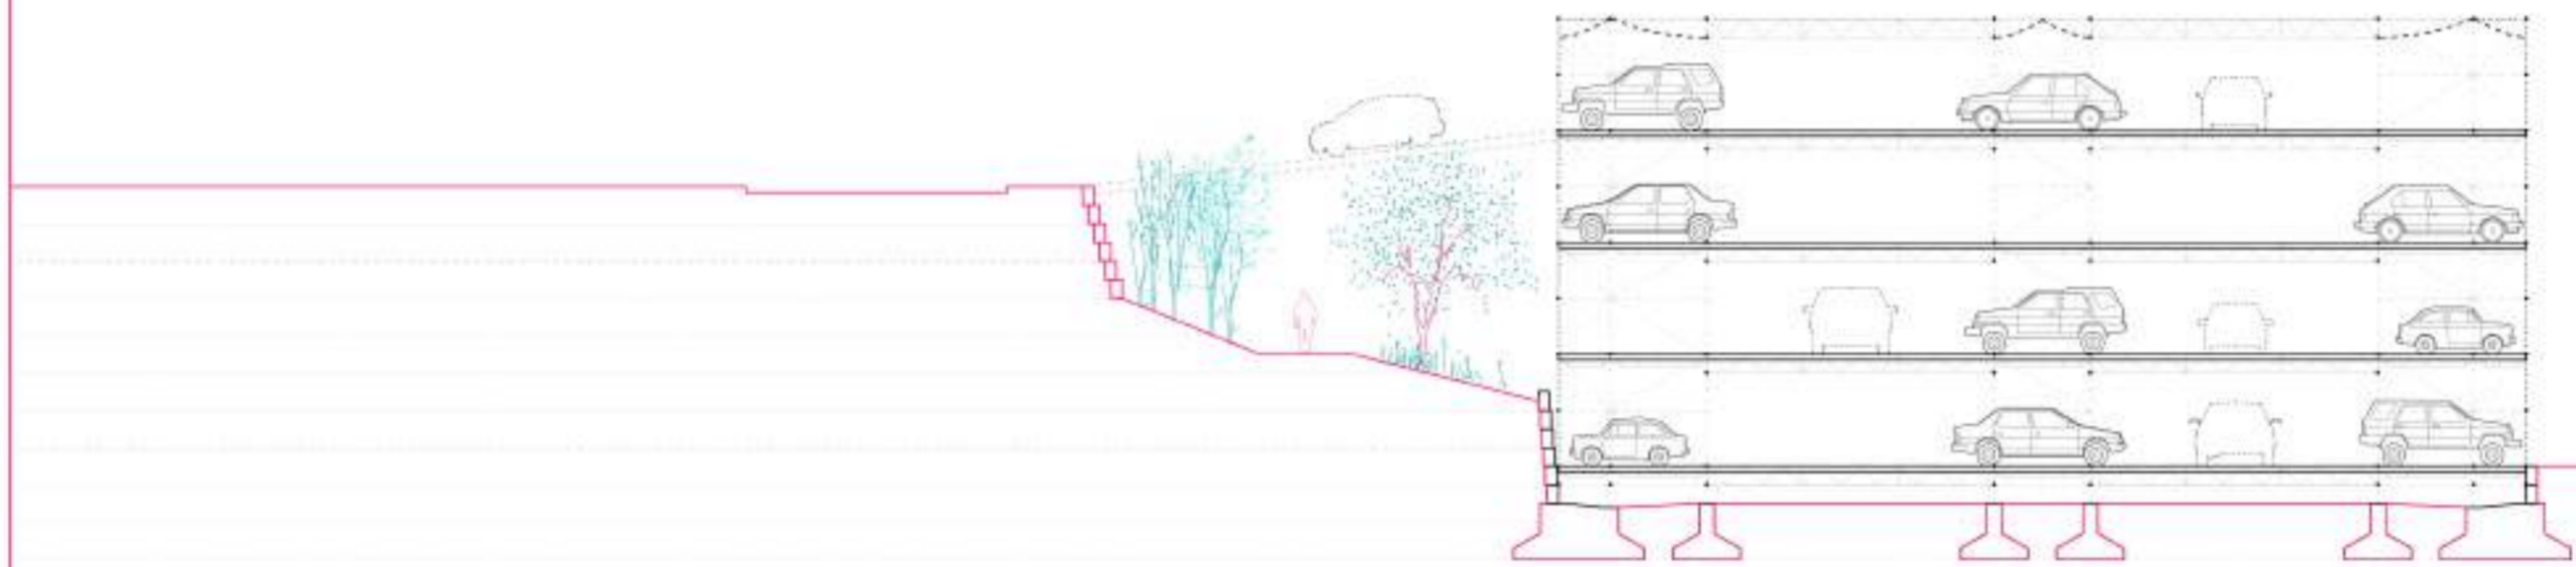


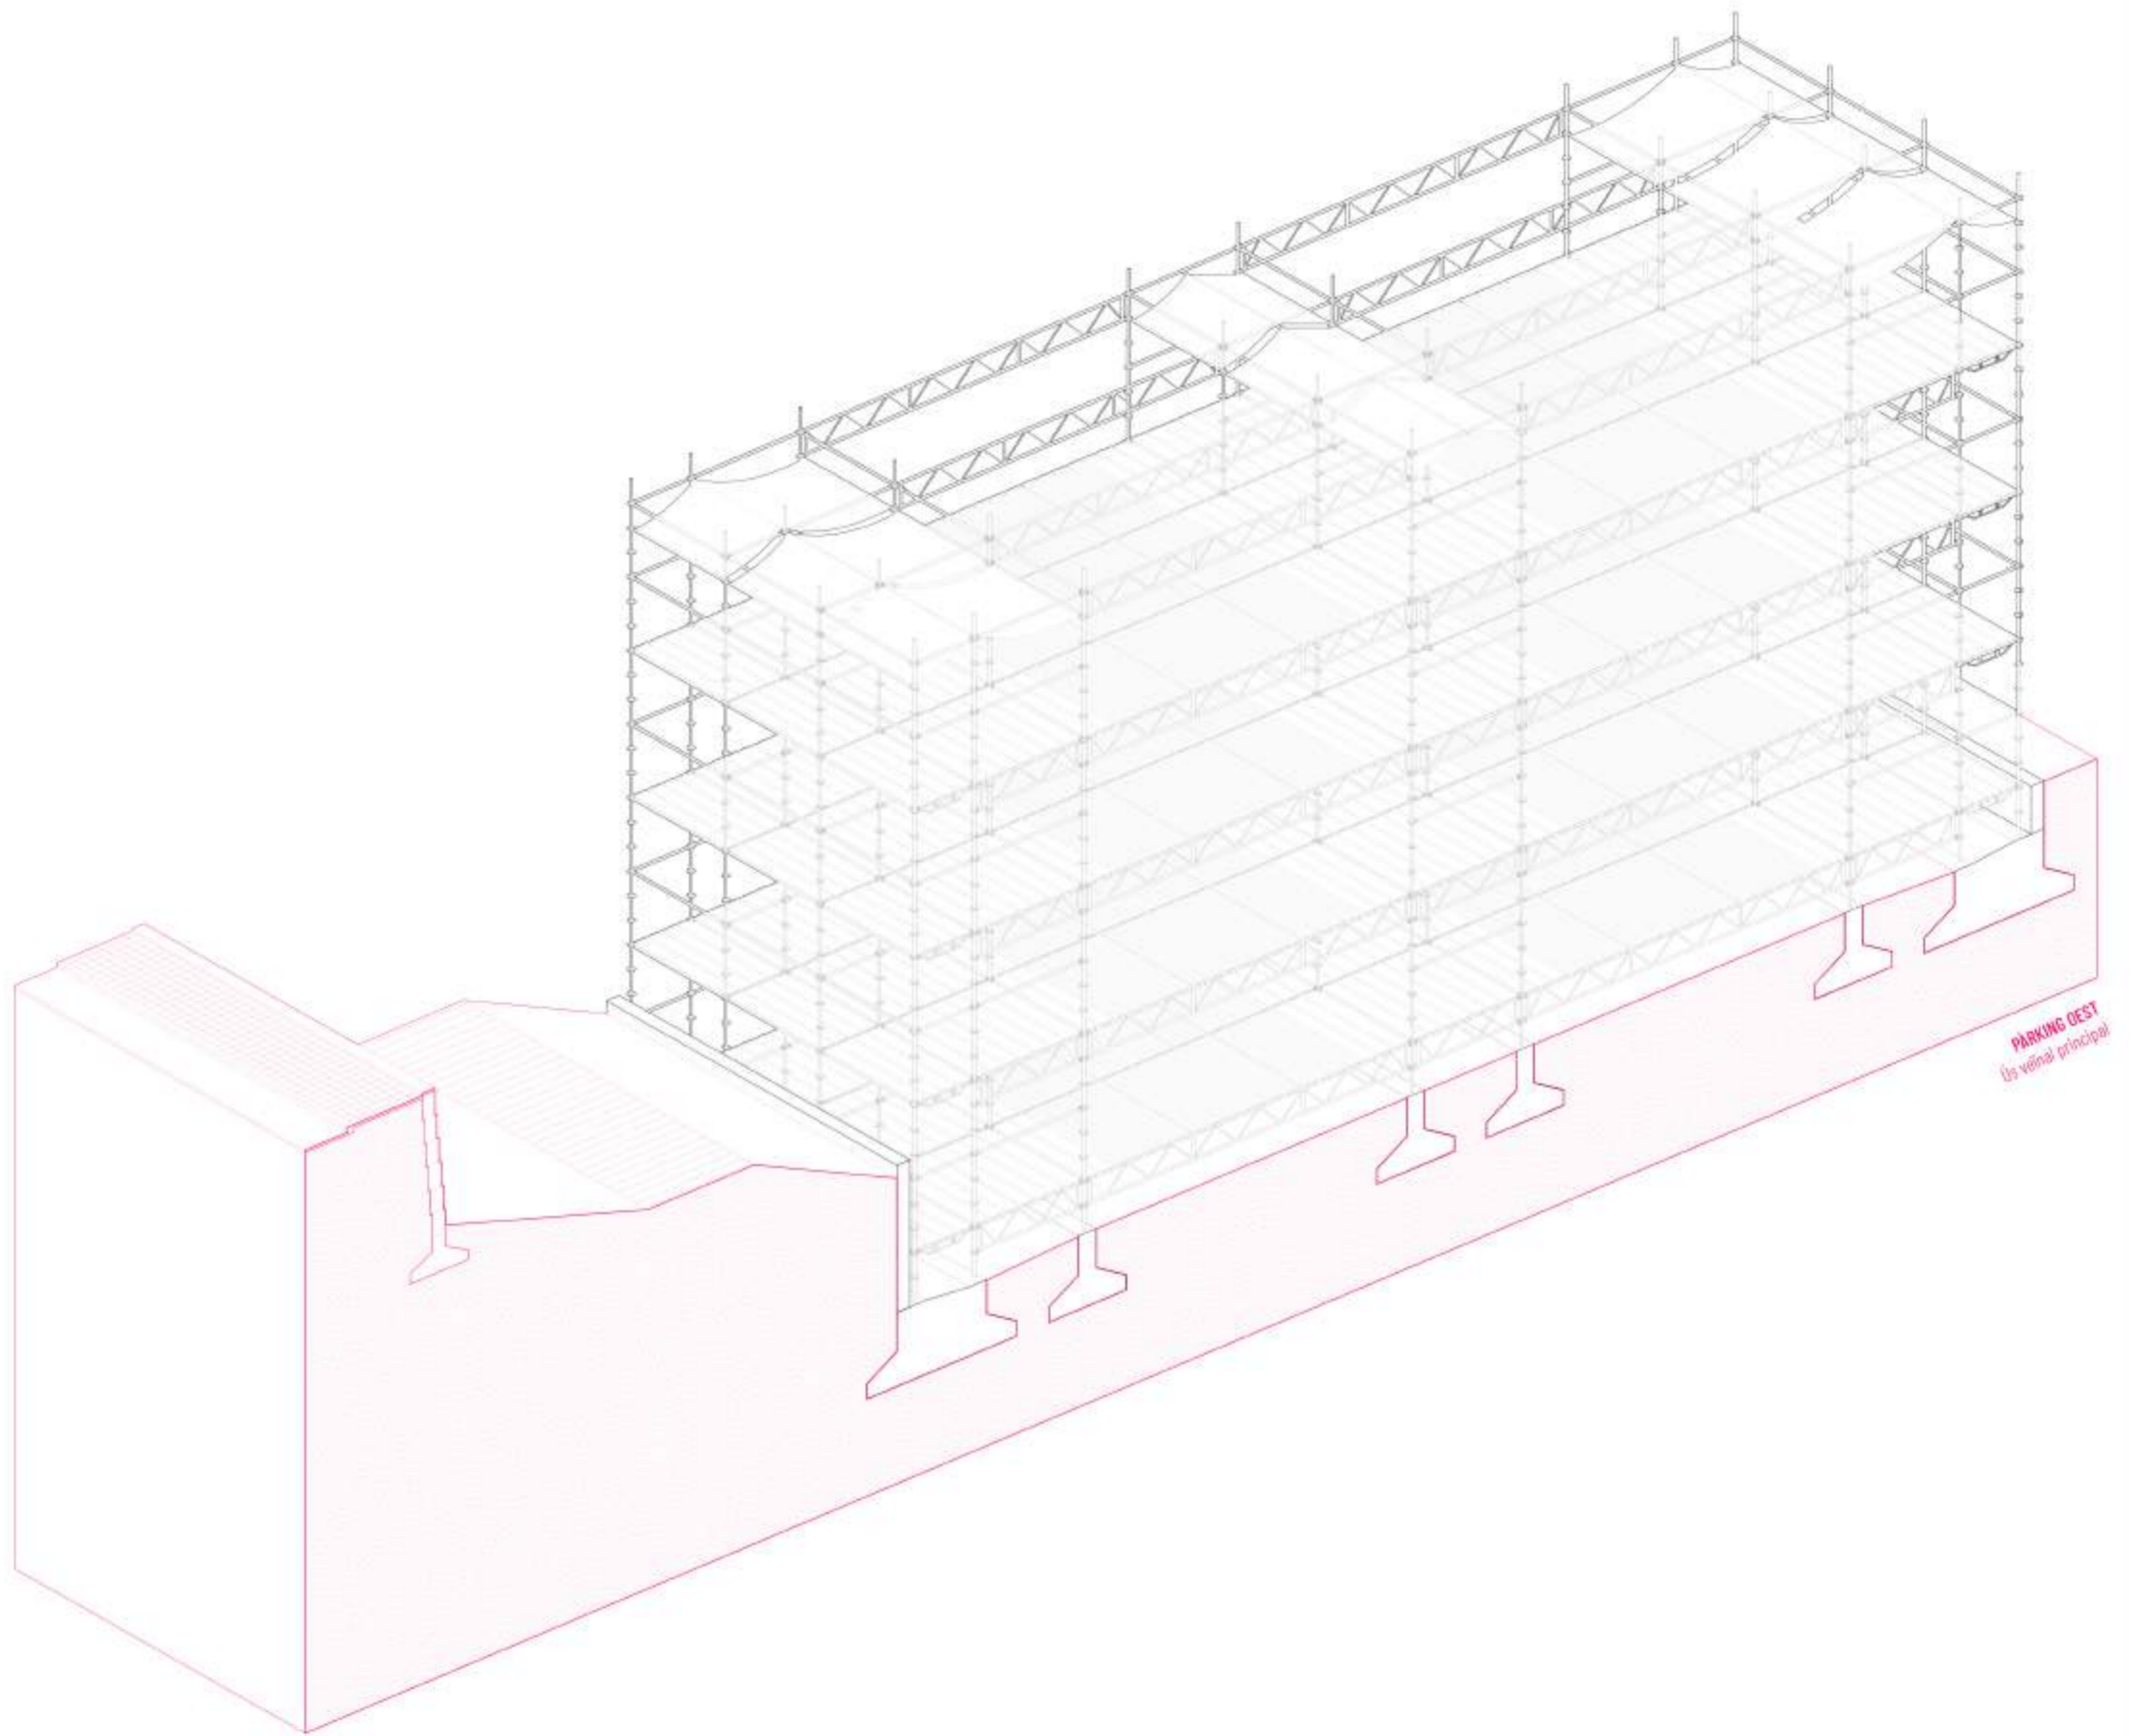







PARKING OEST
la vènia principal

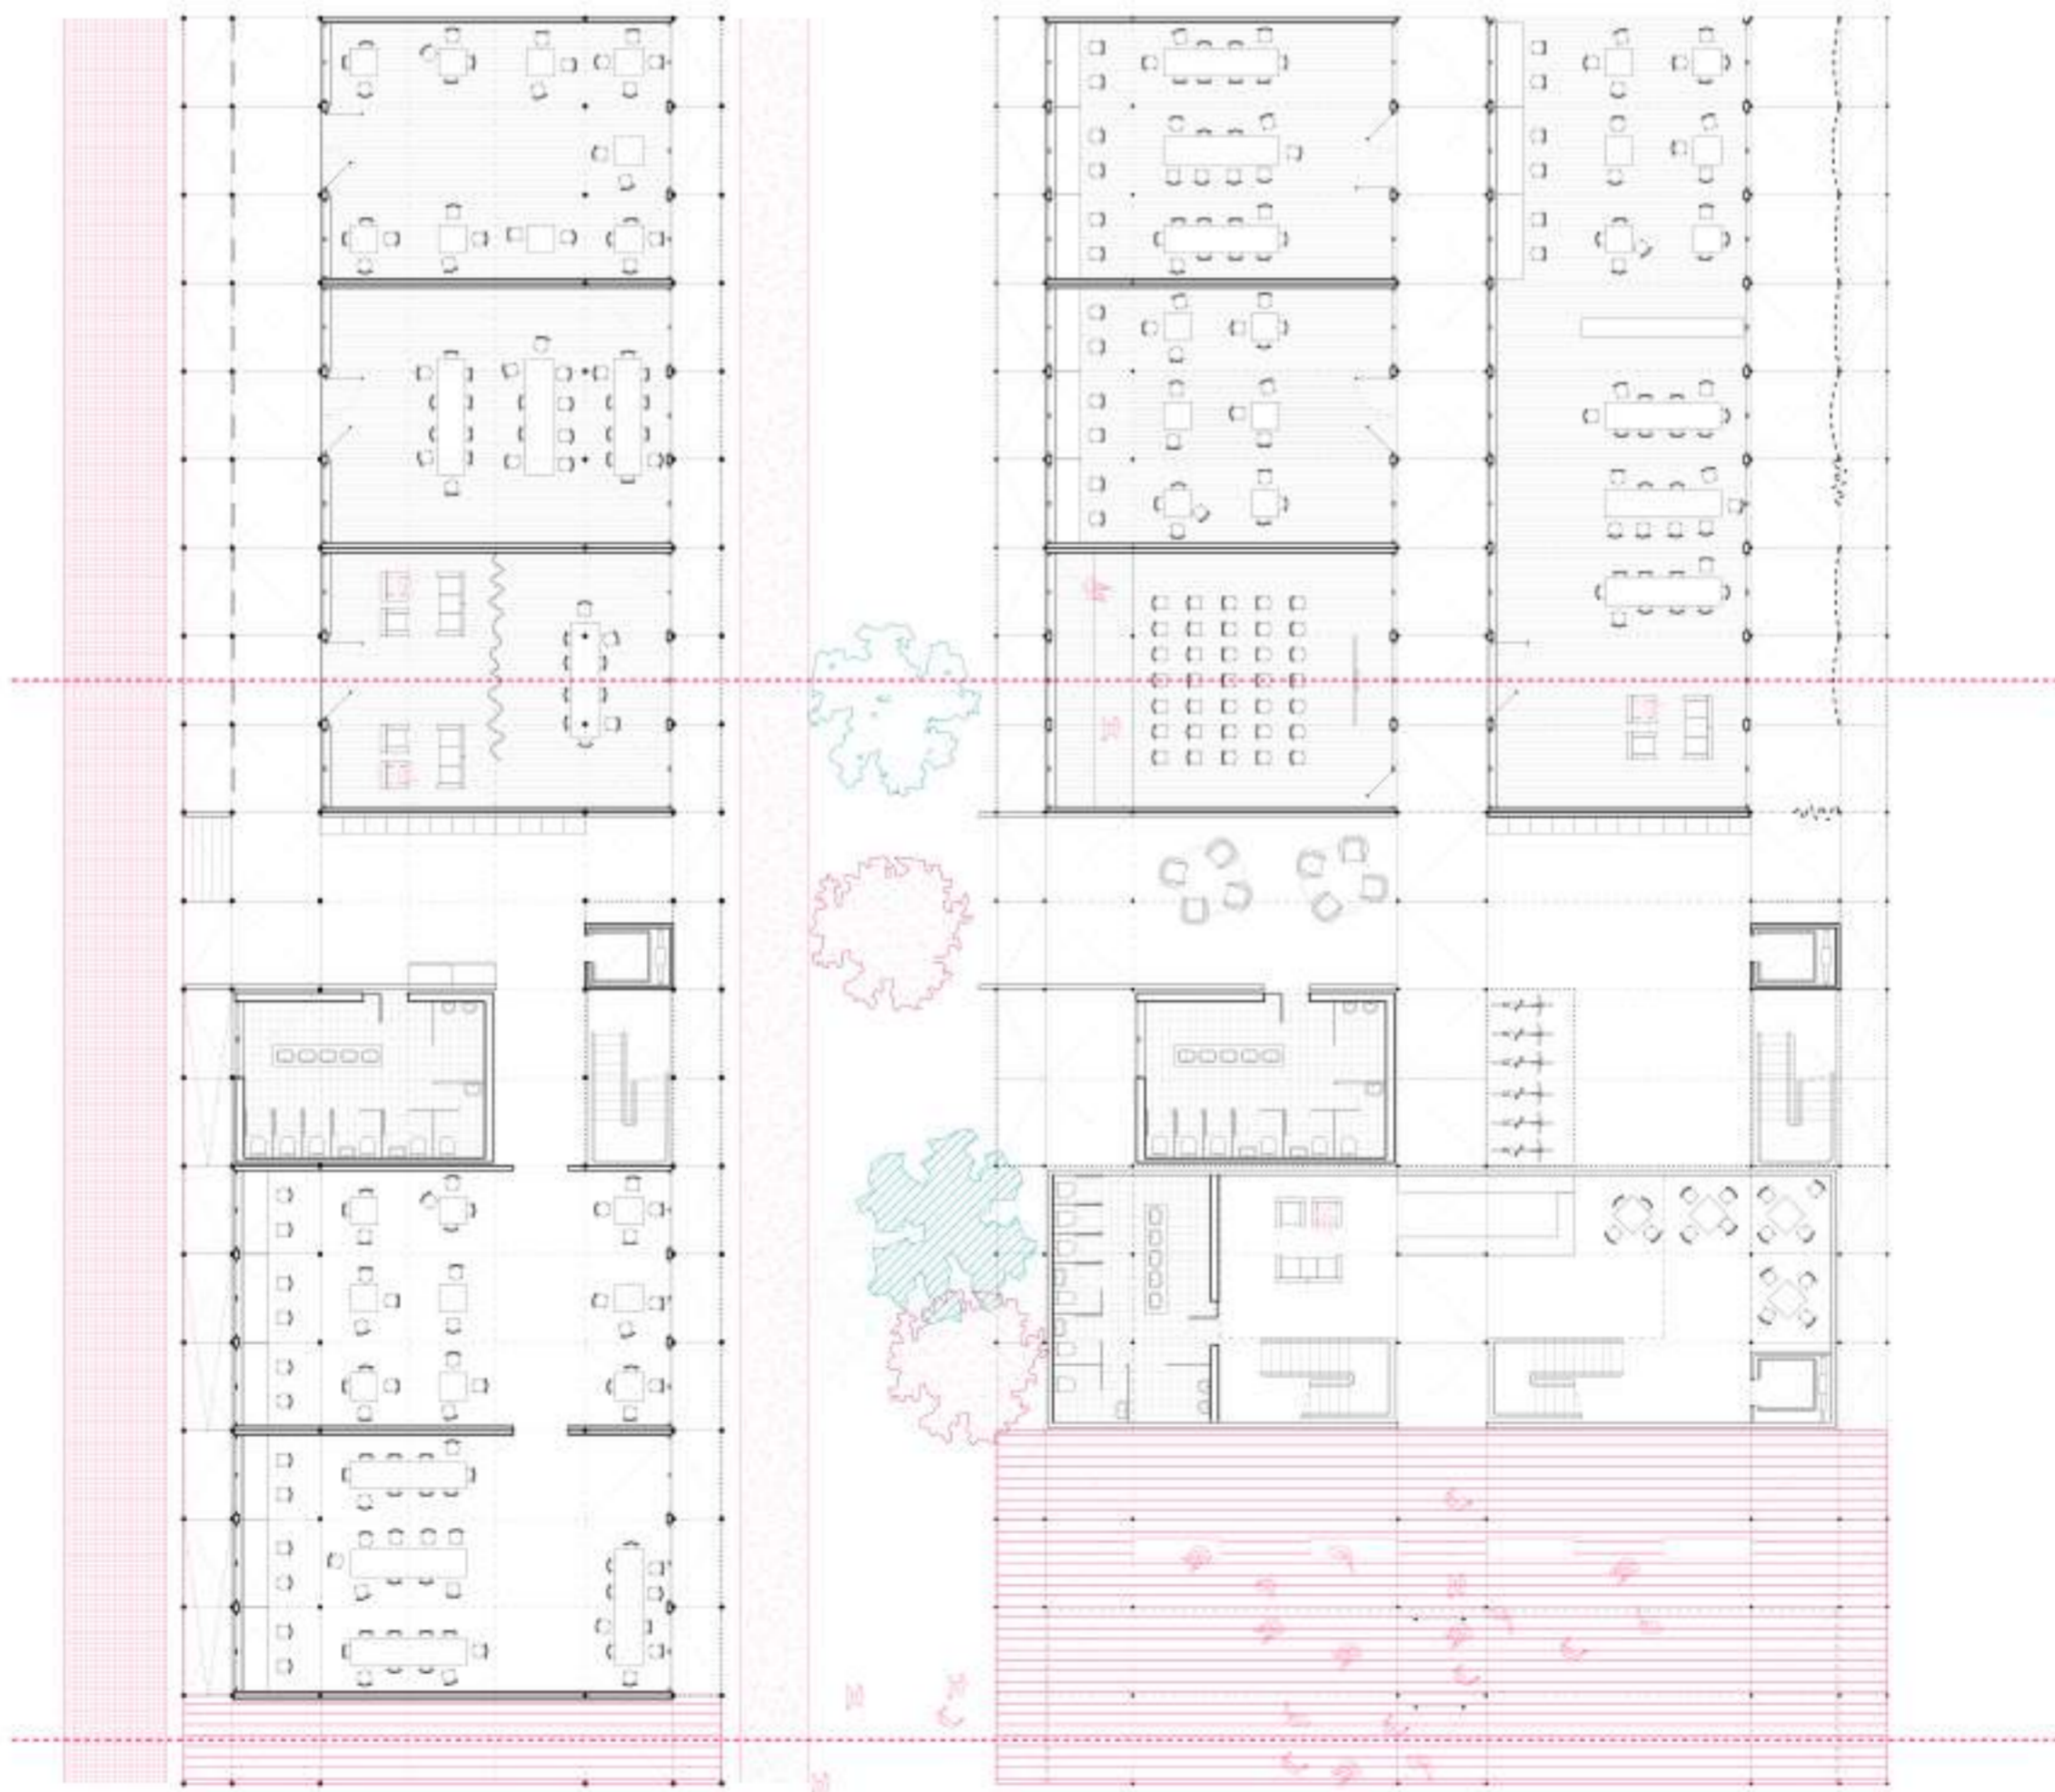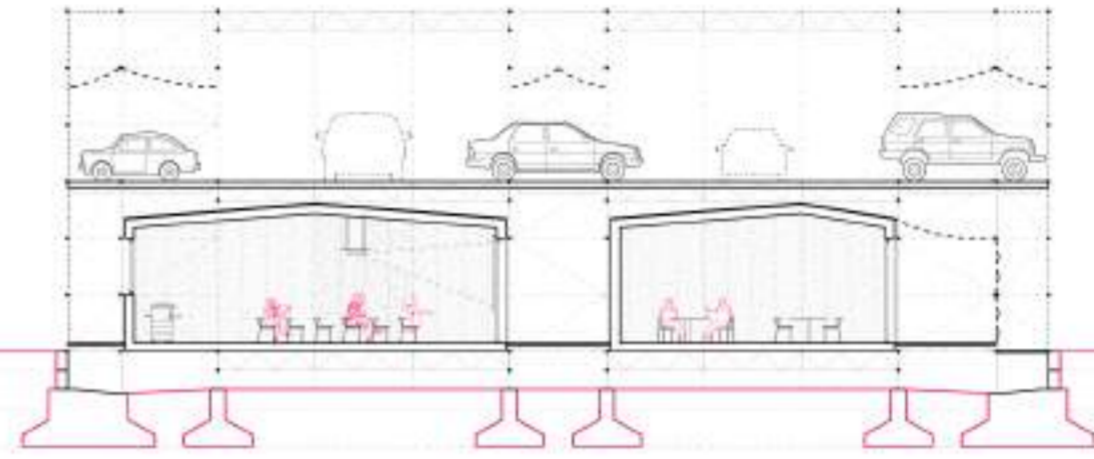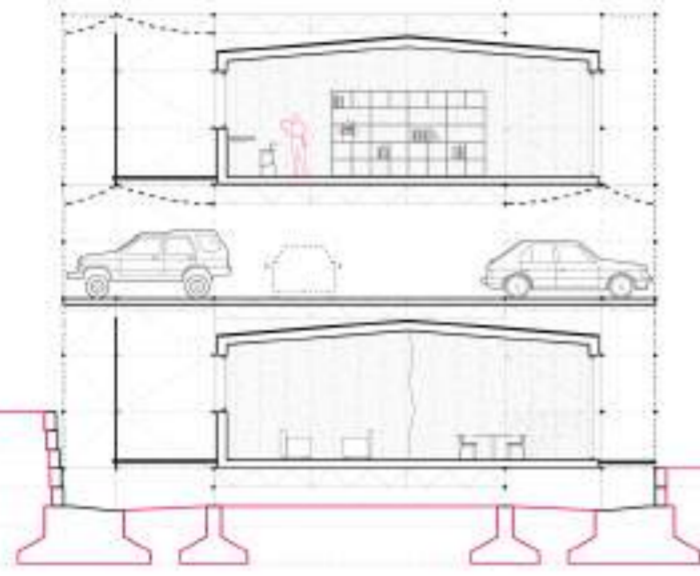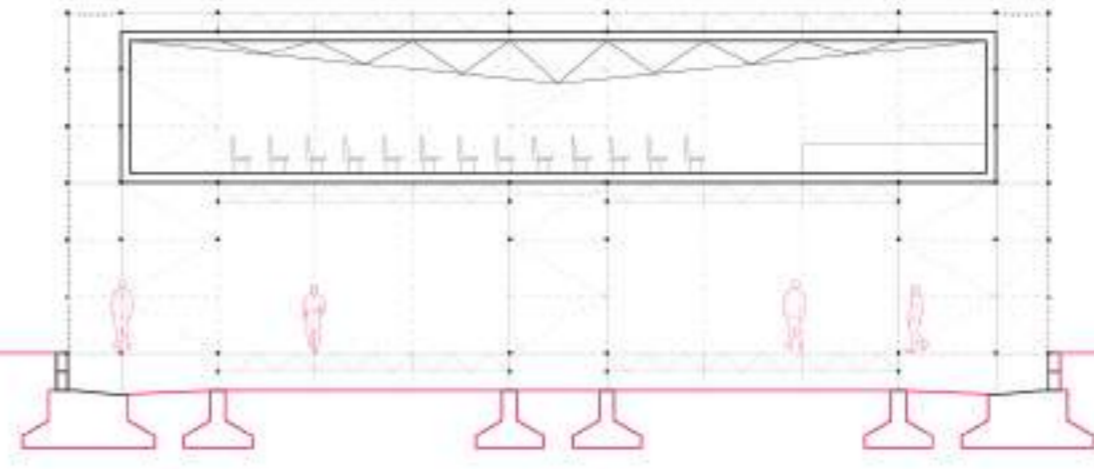
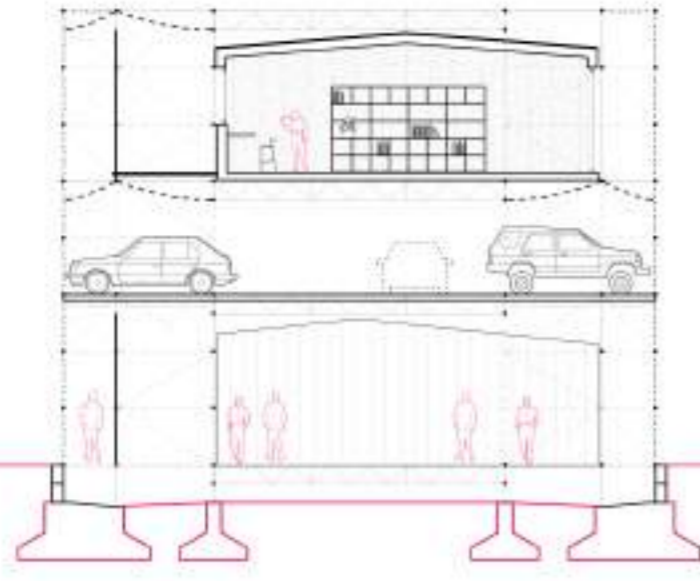


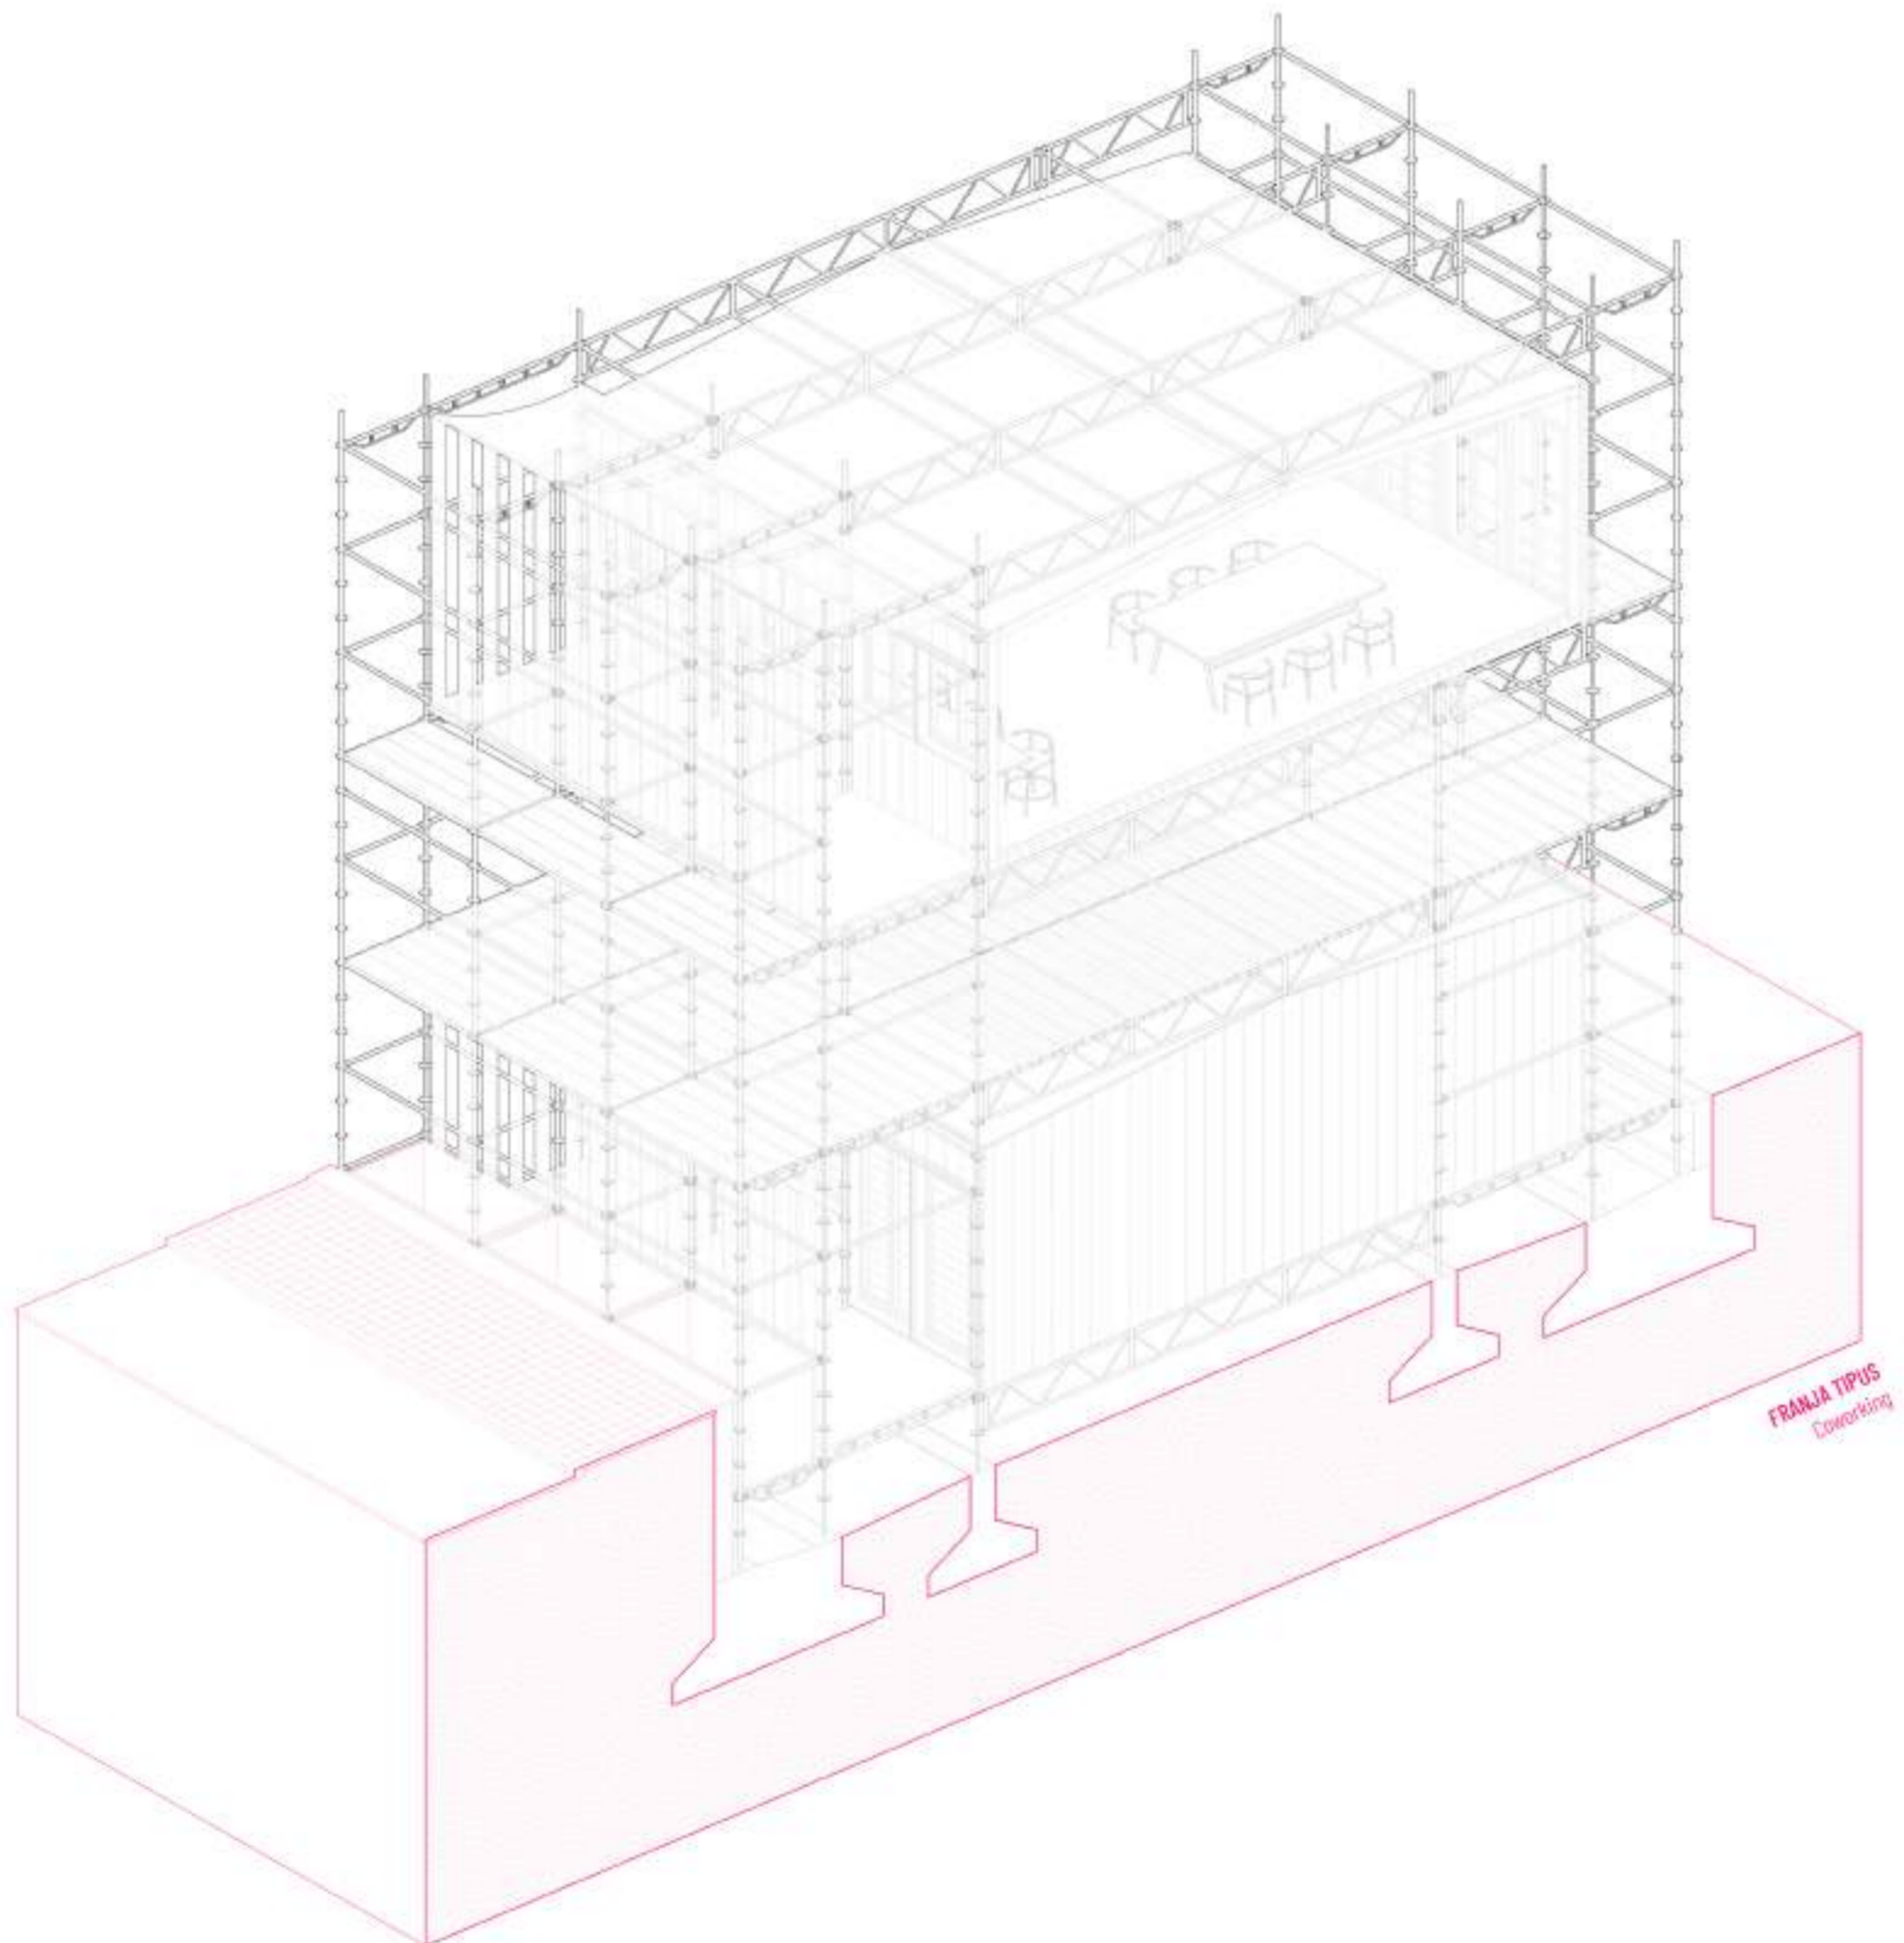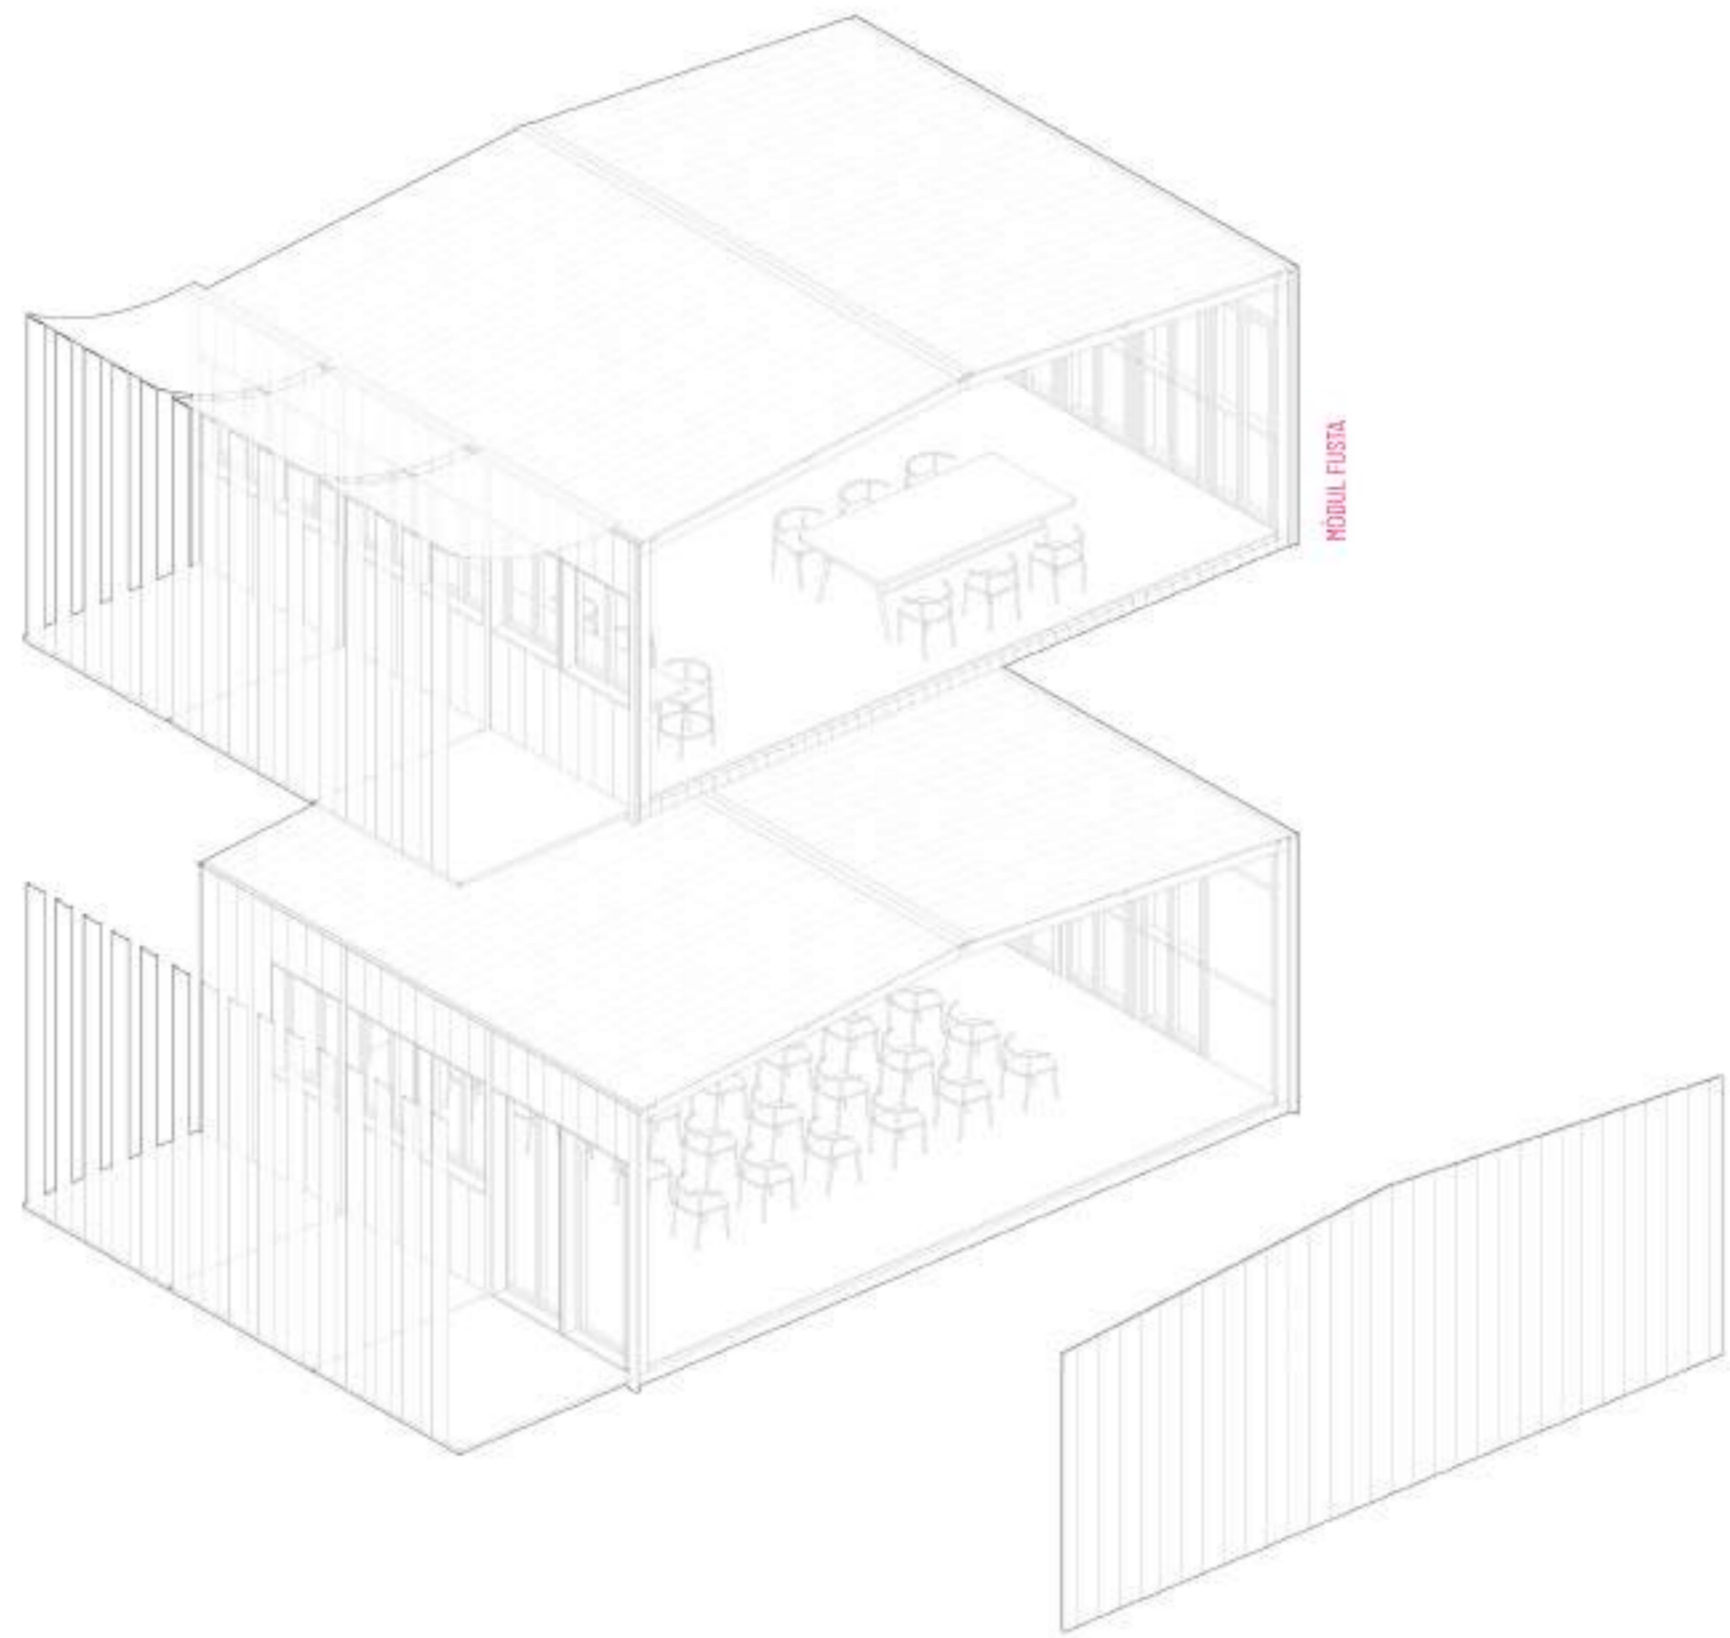



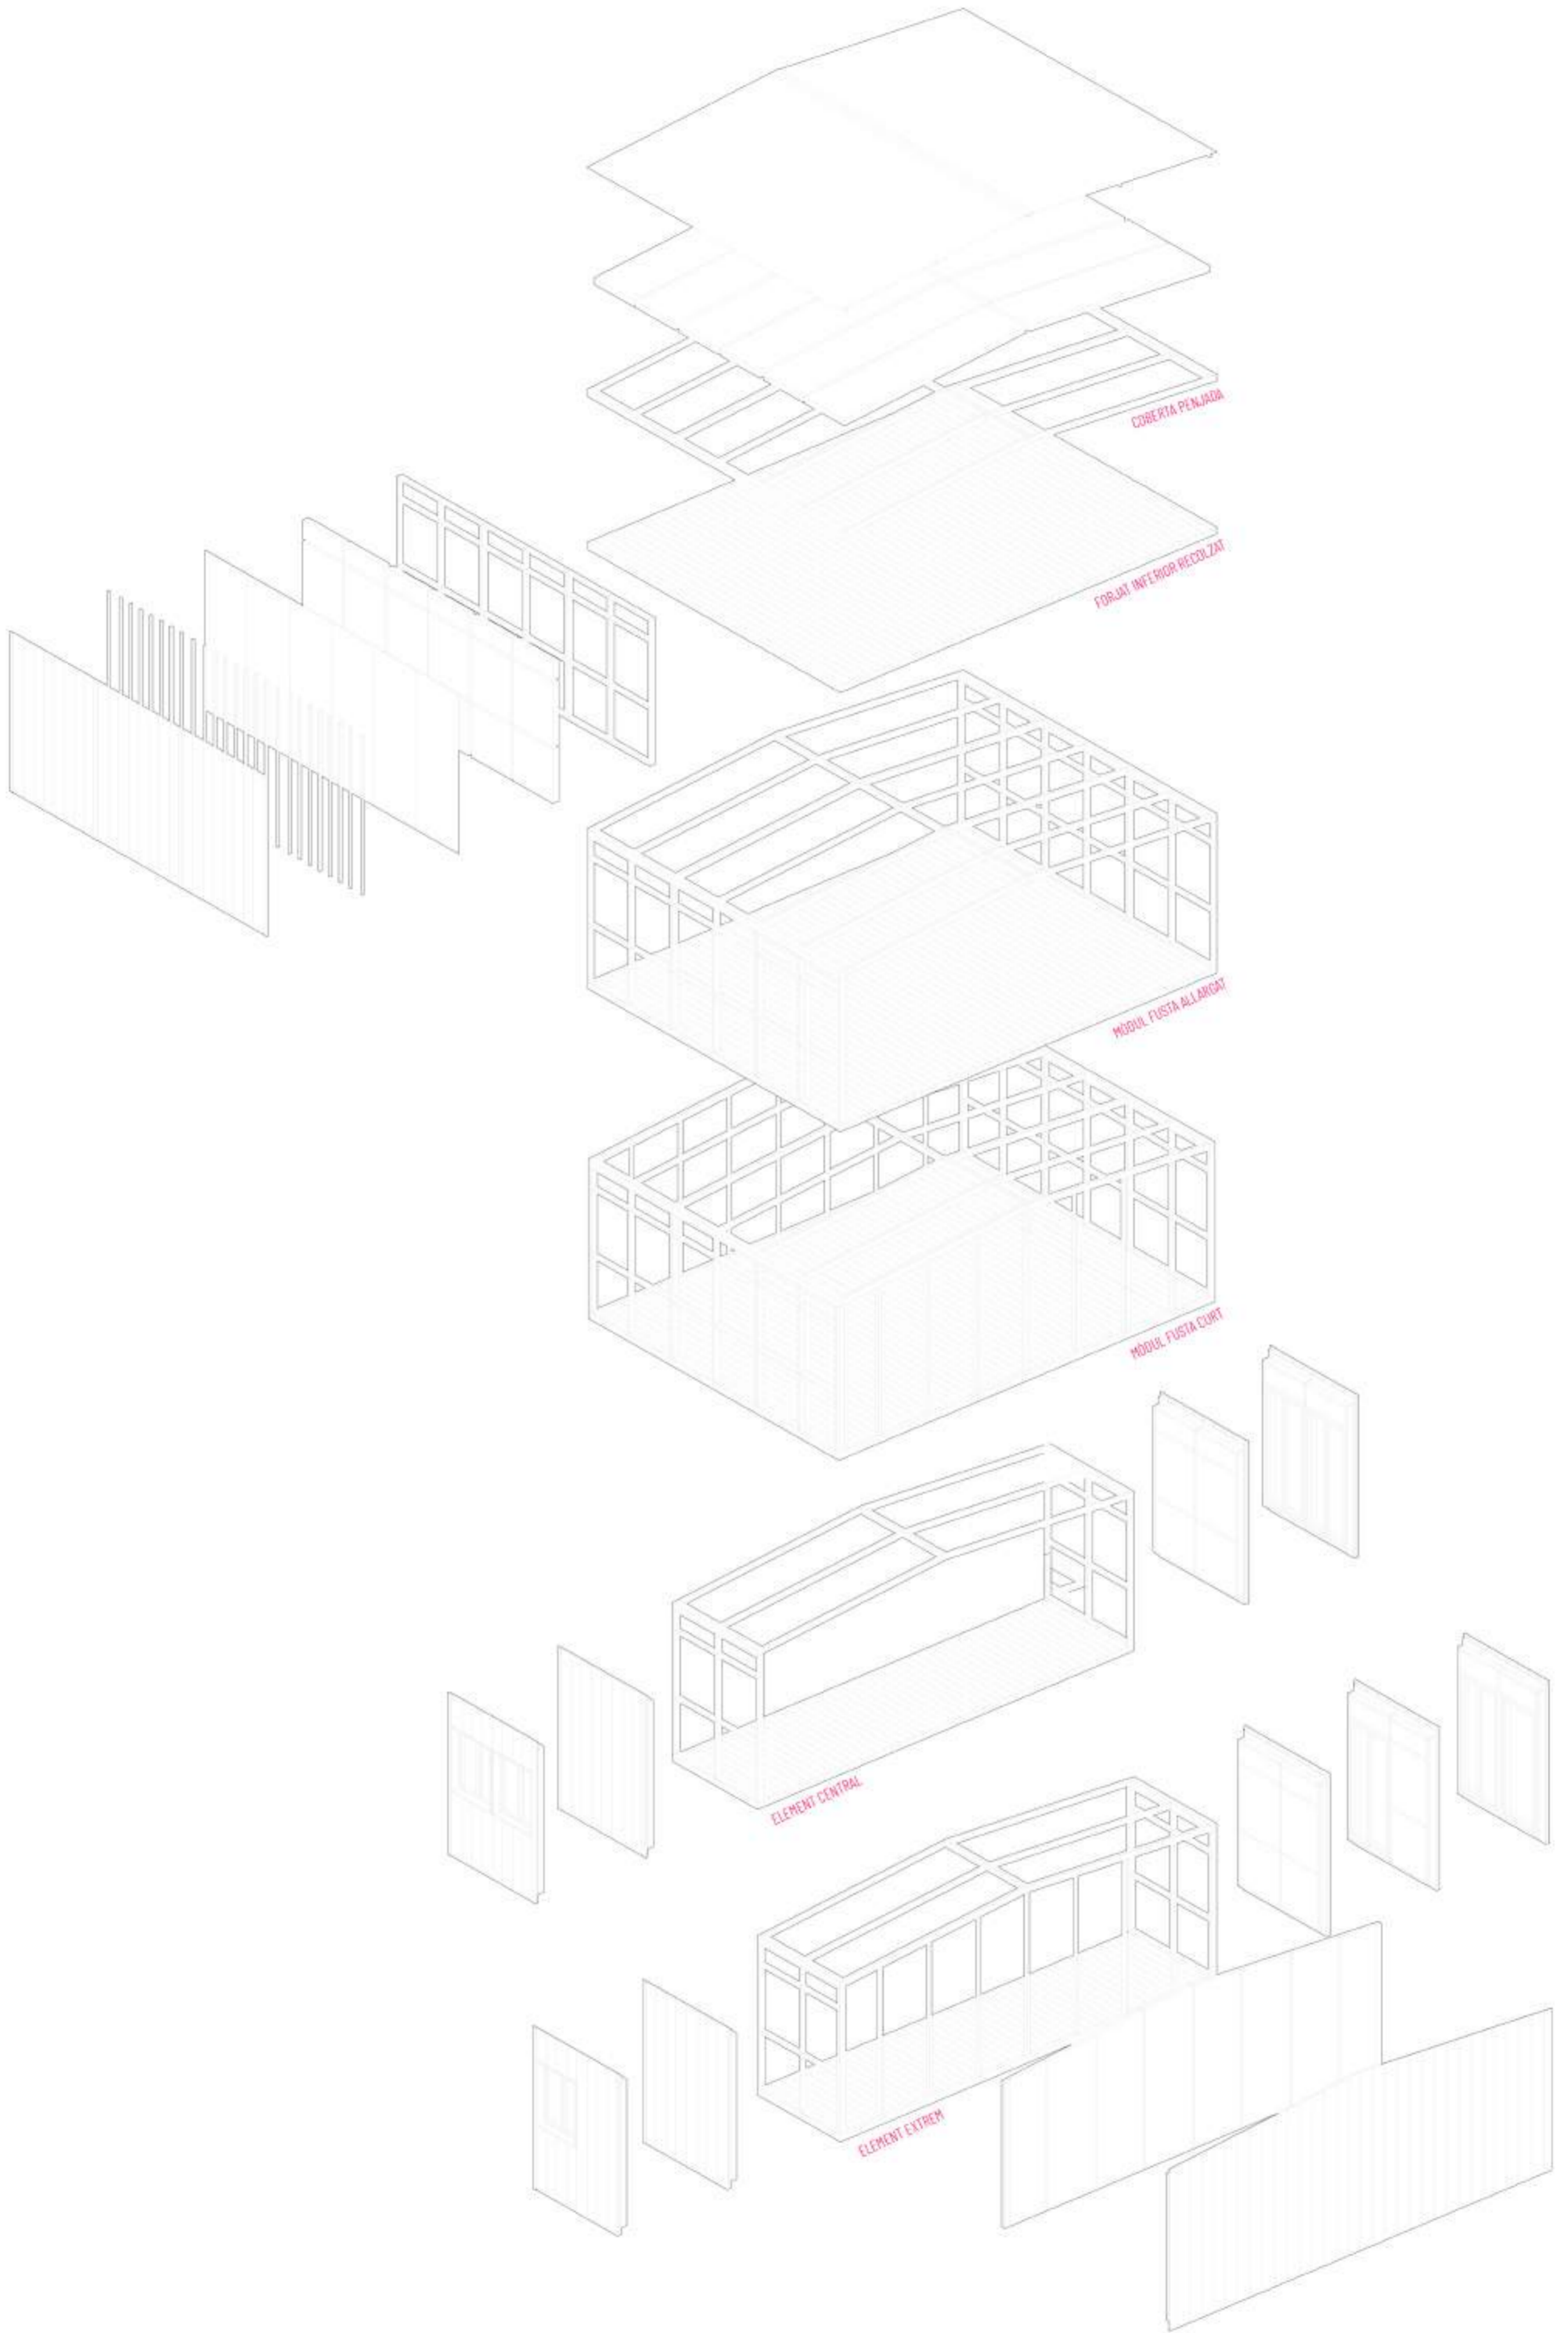


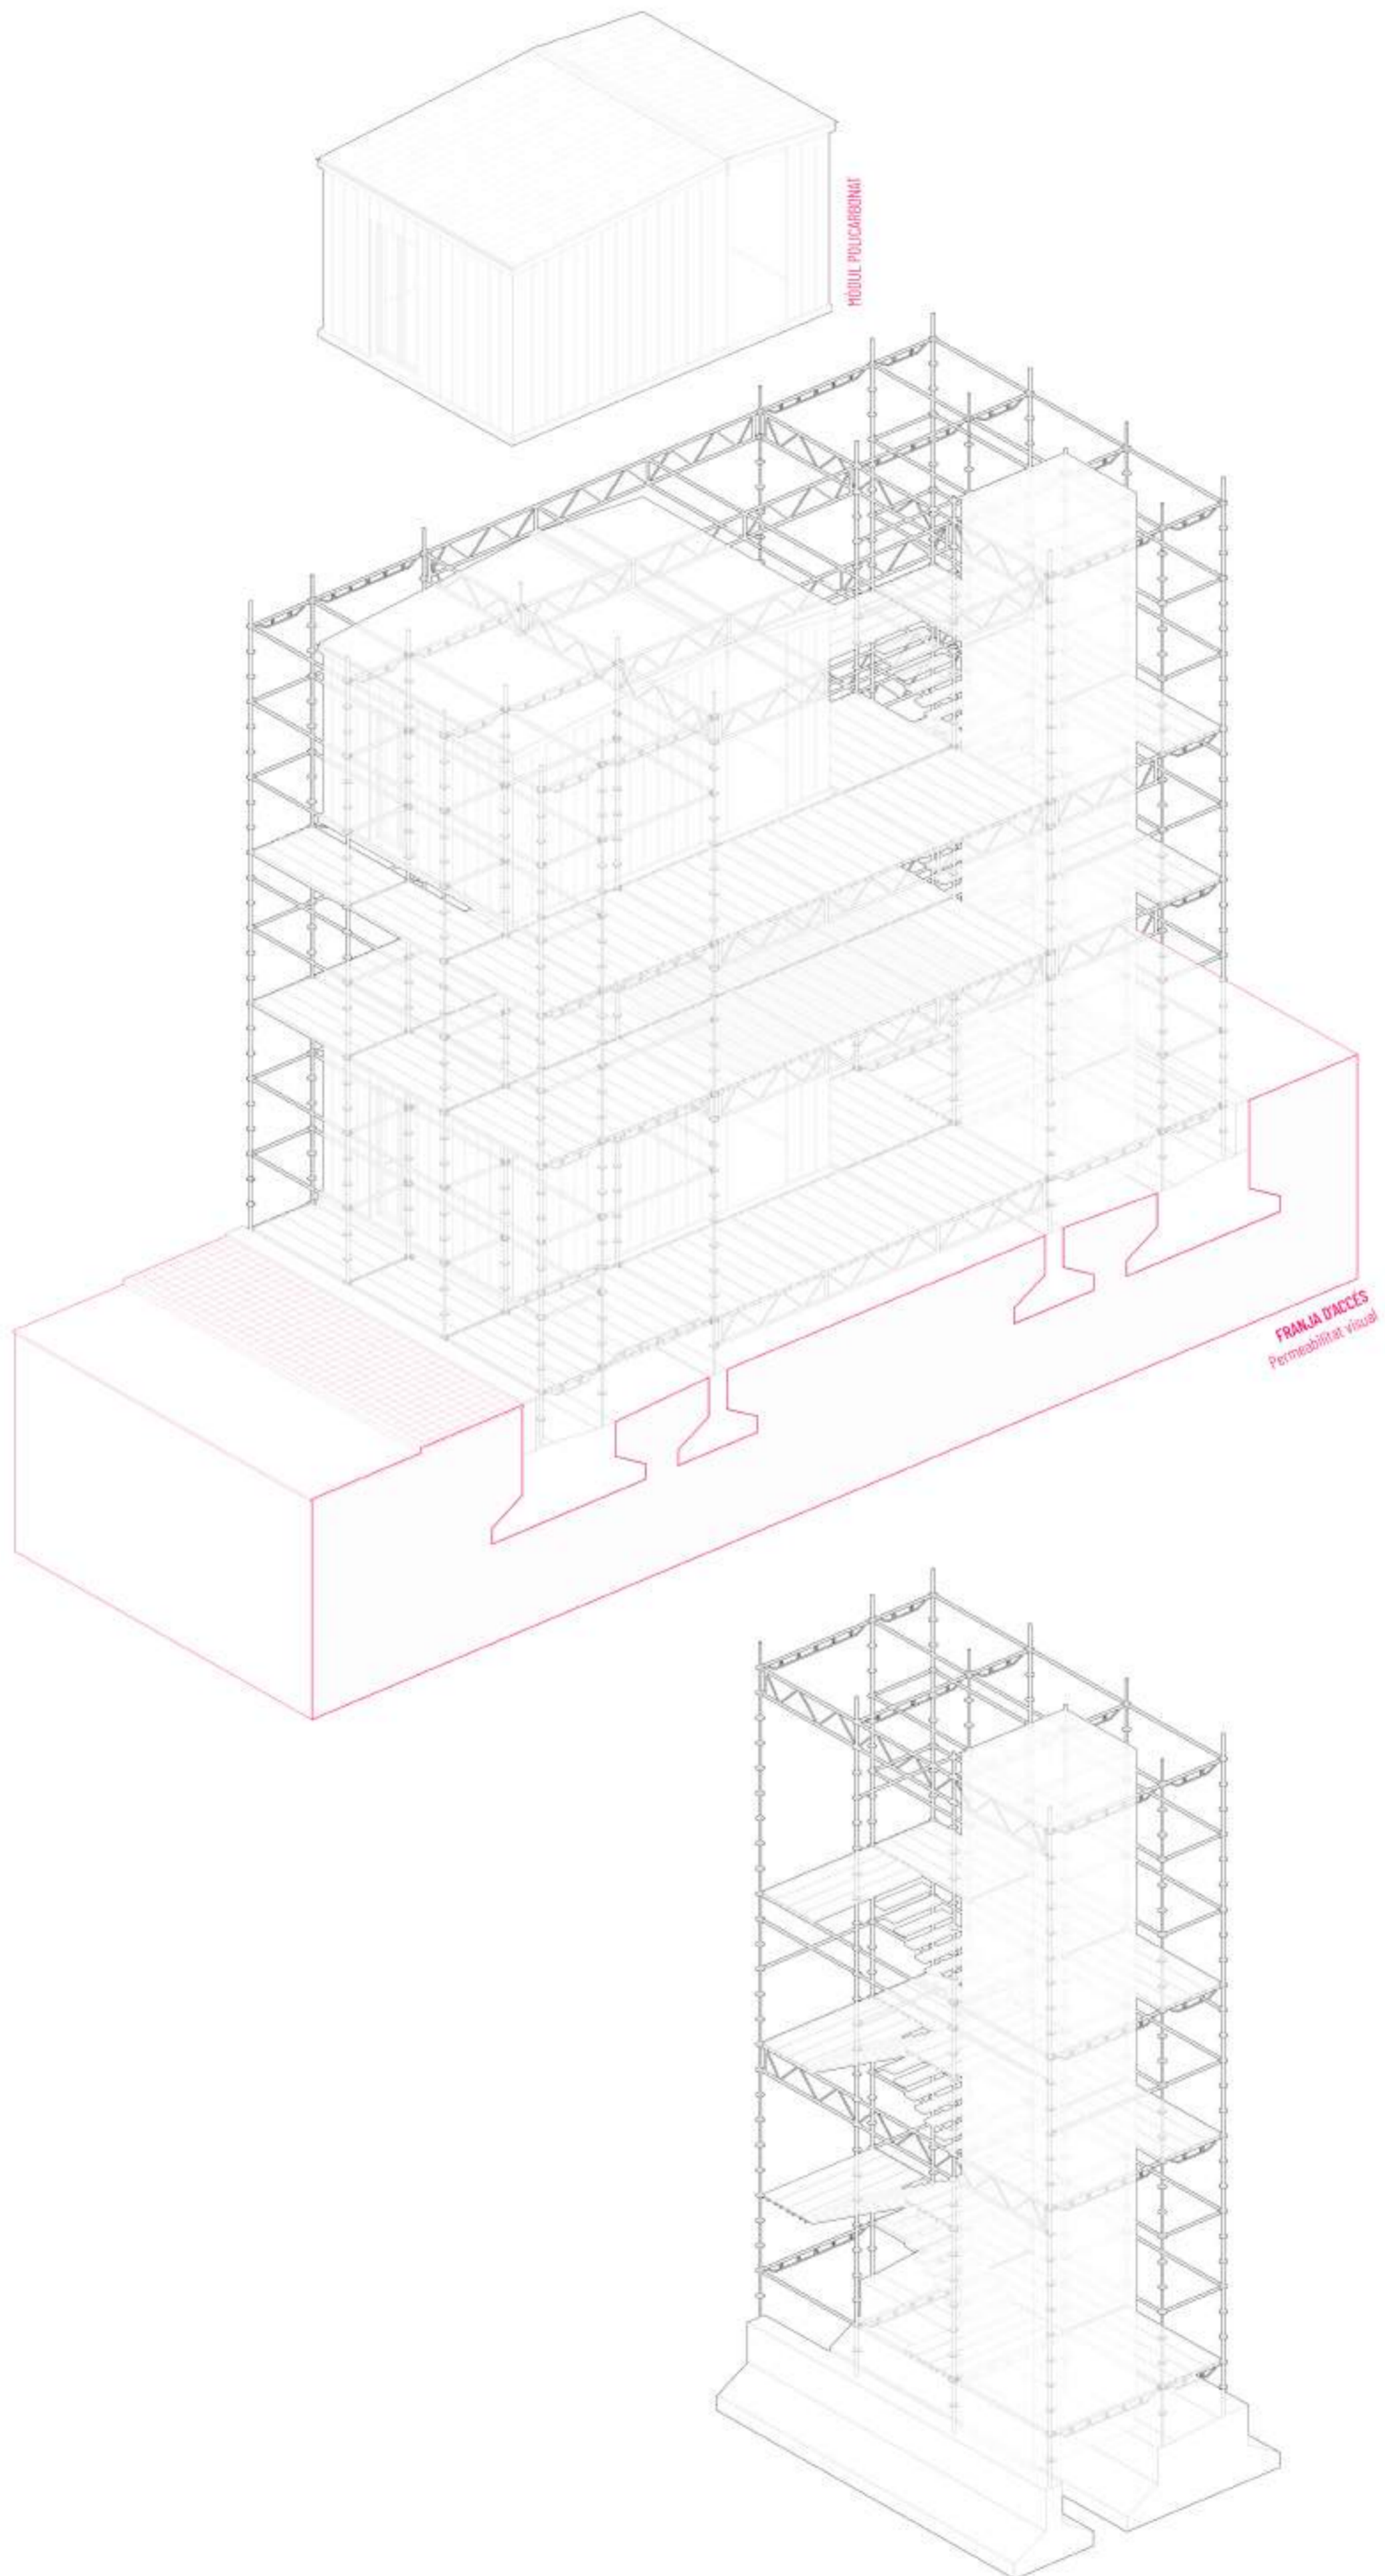


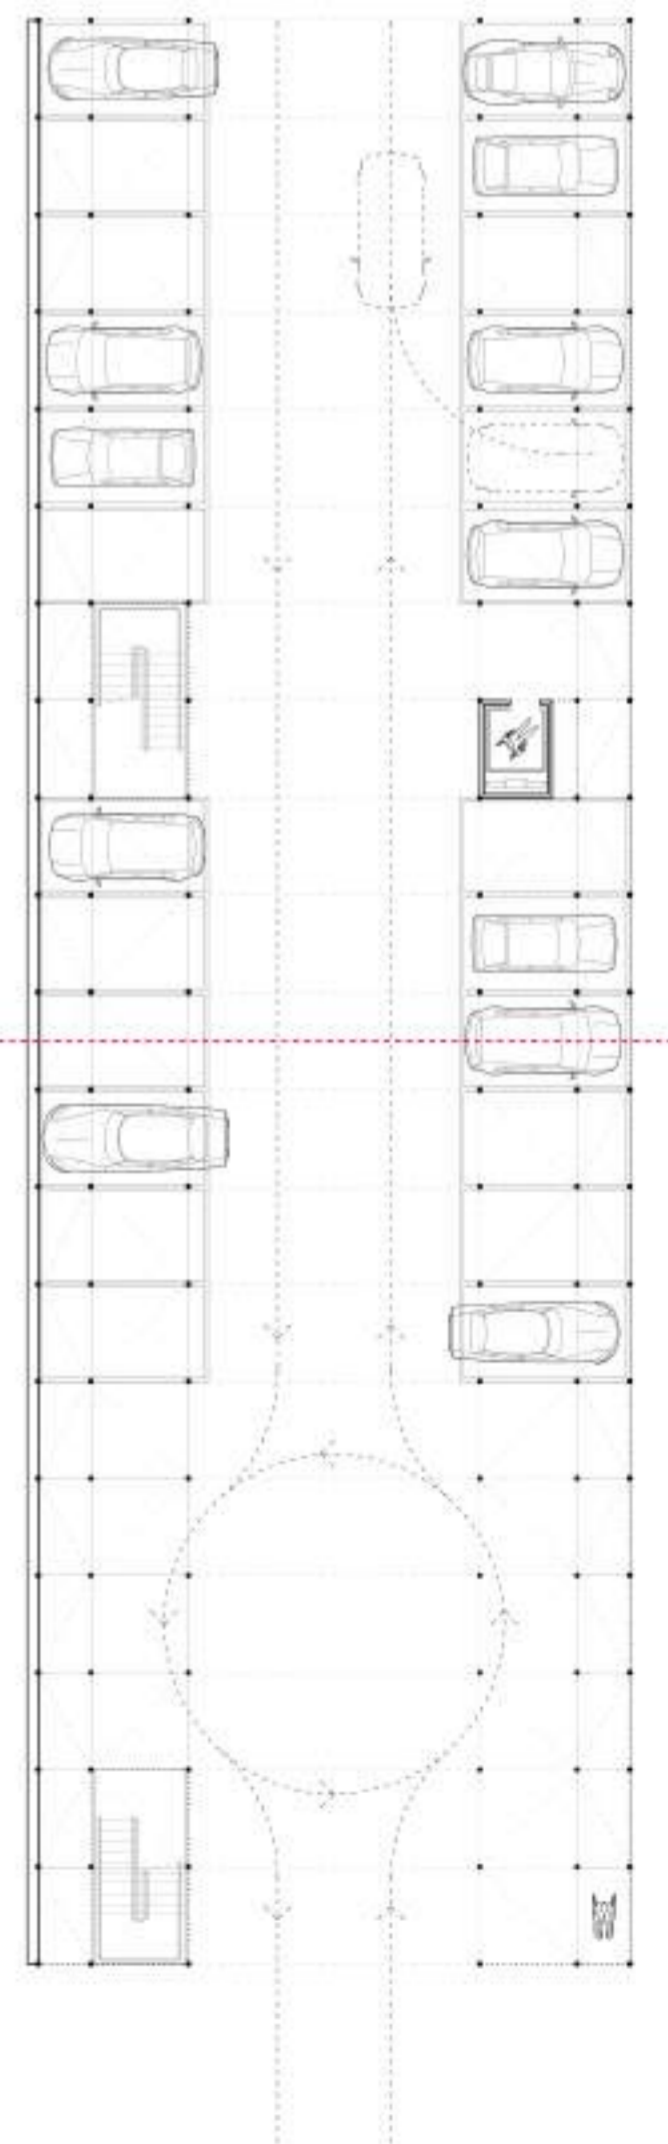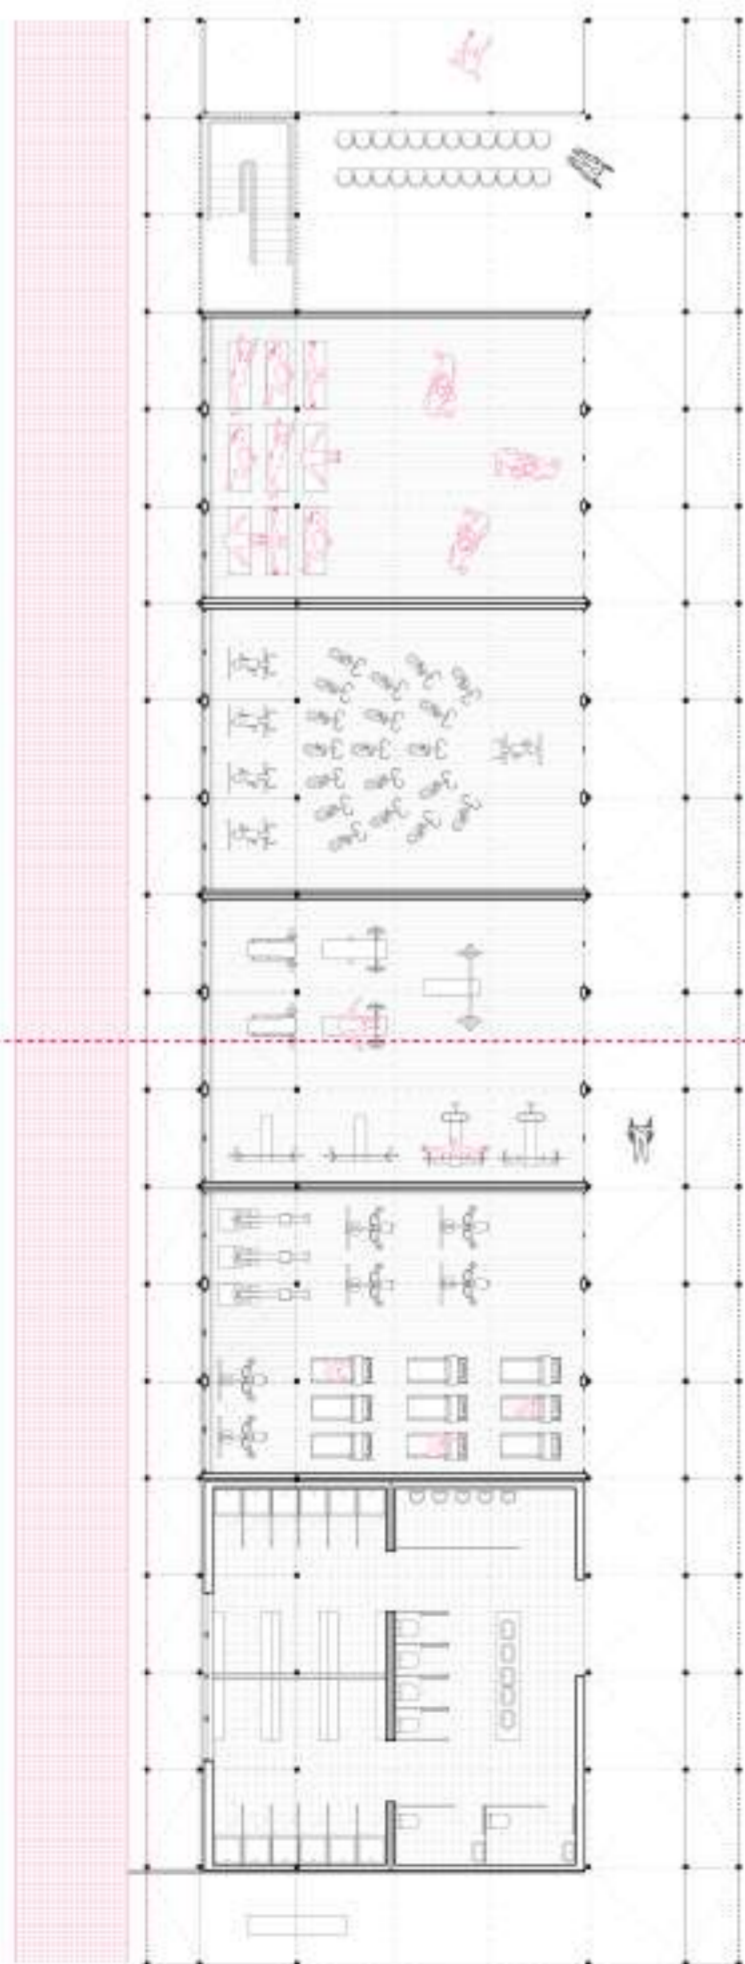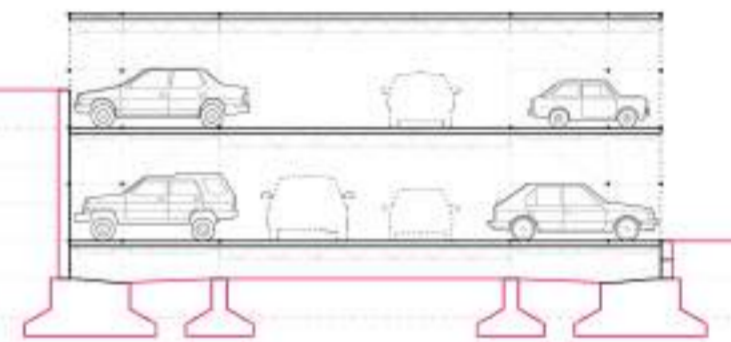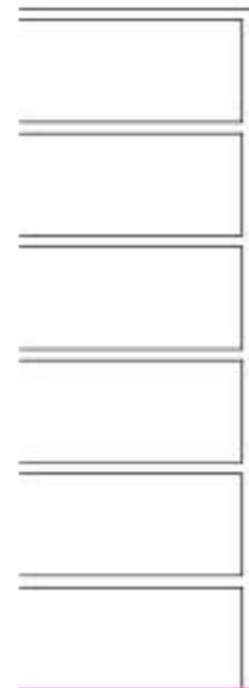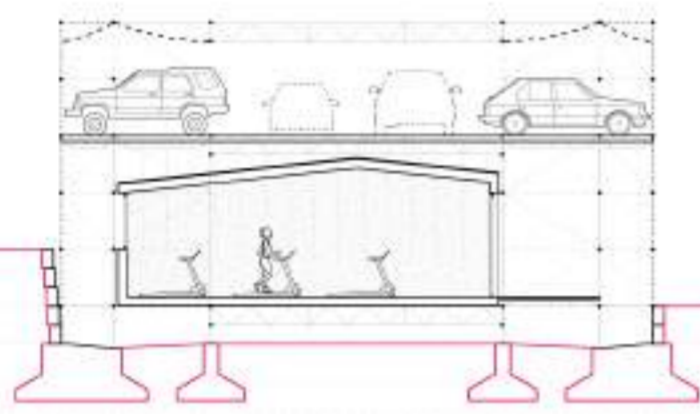

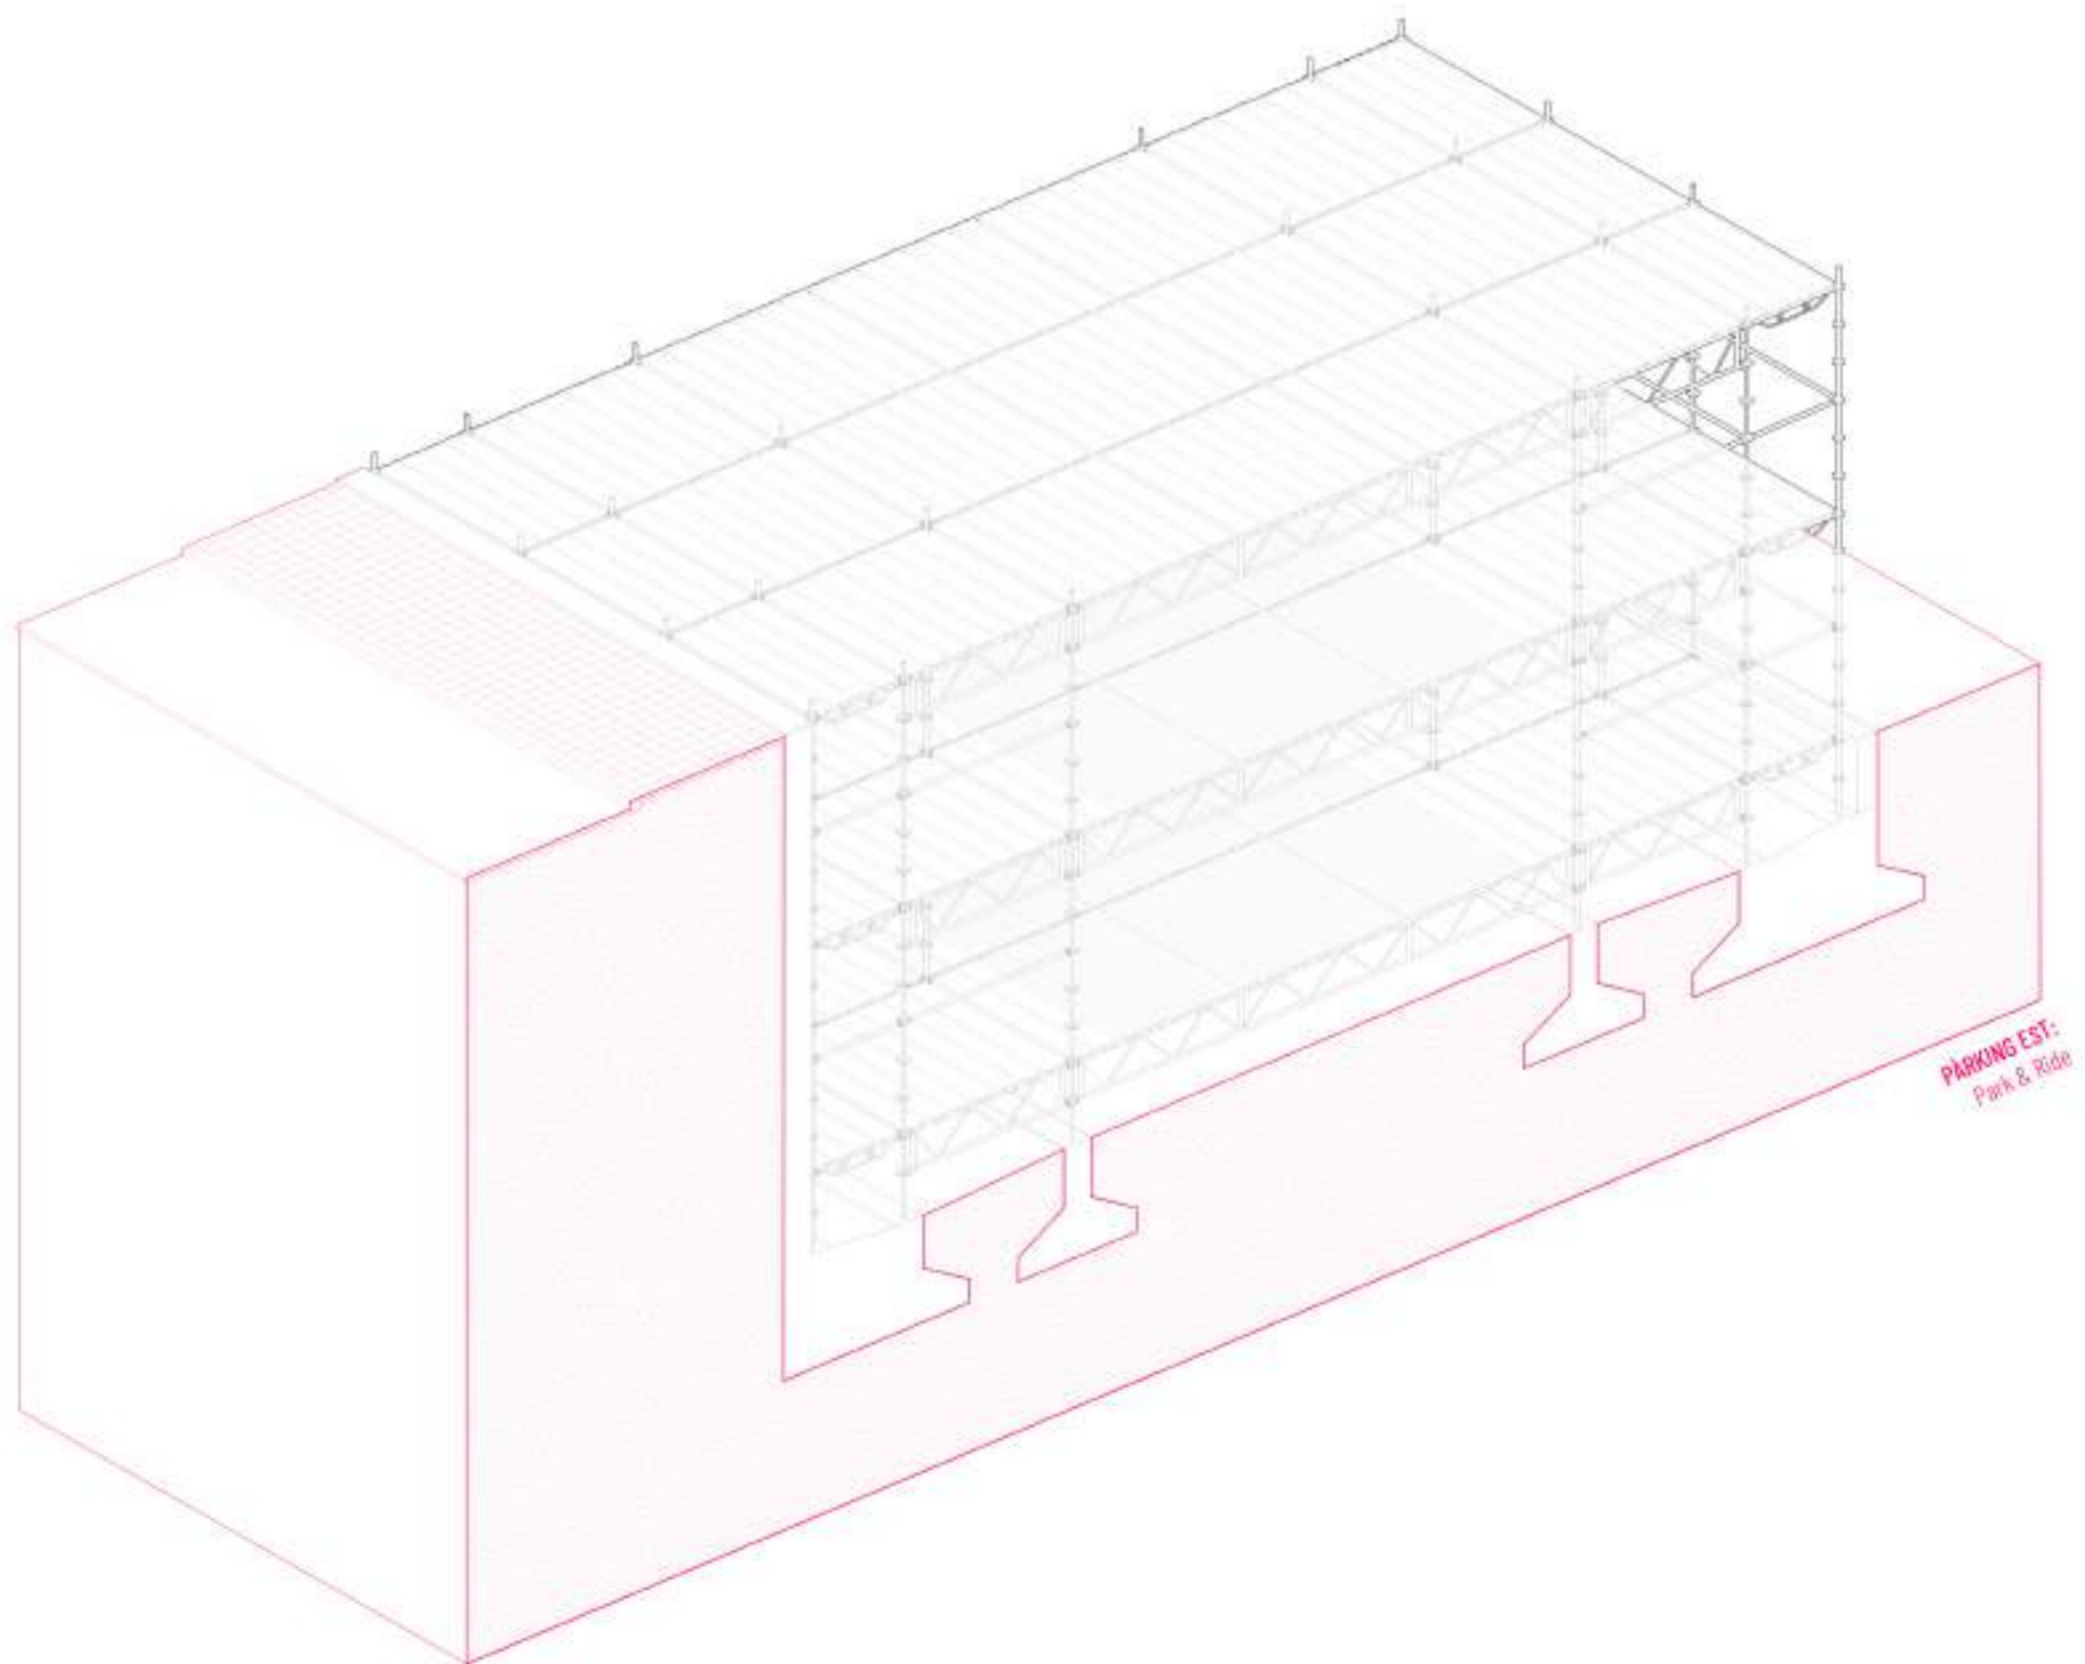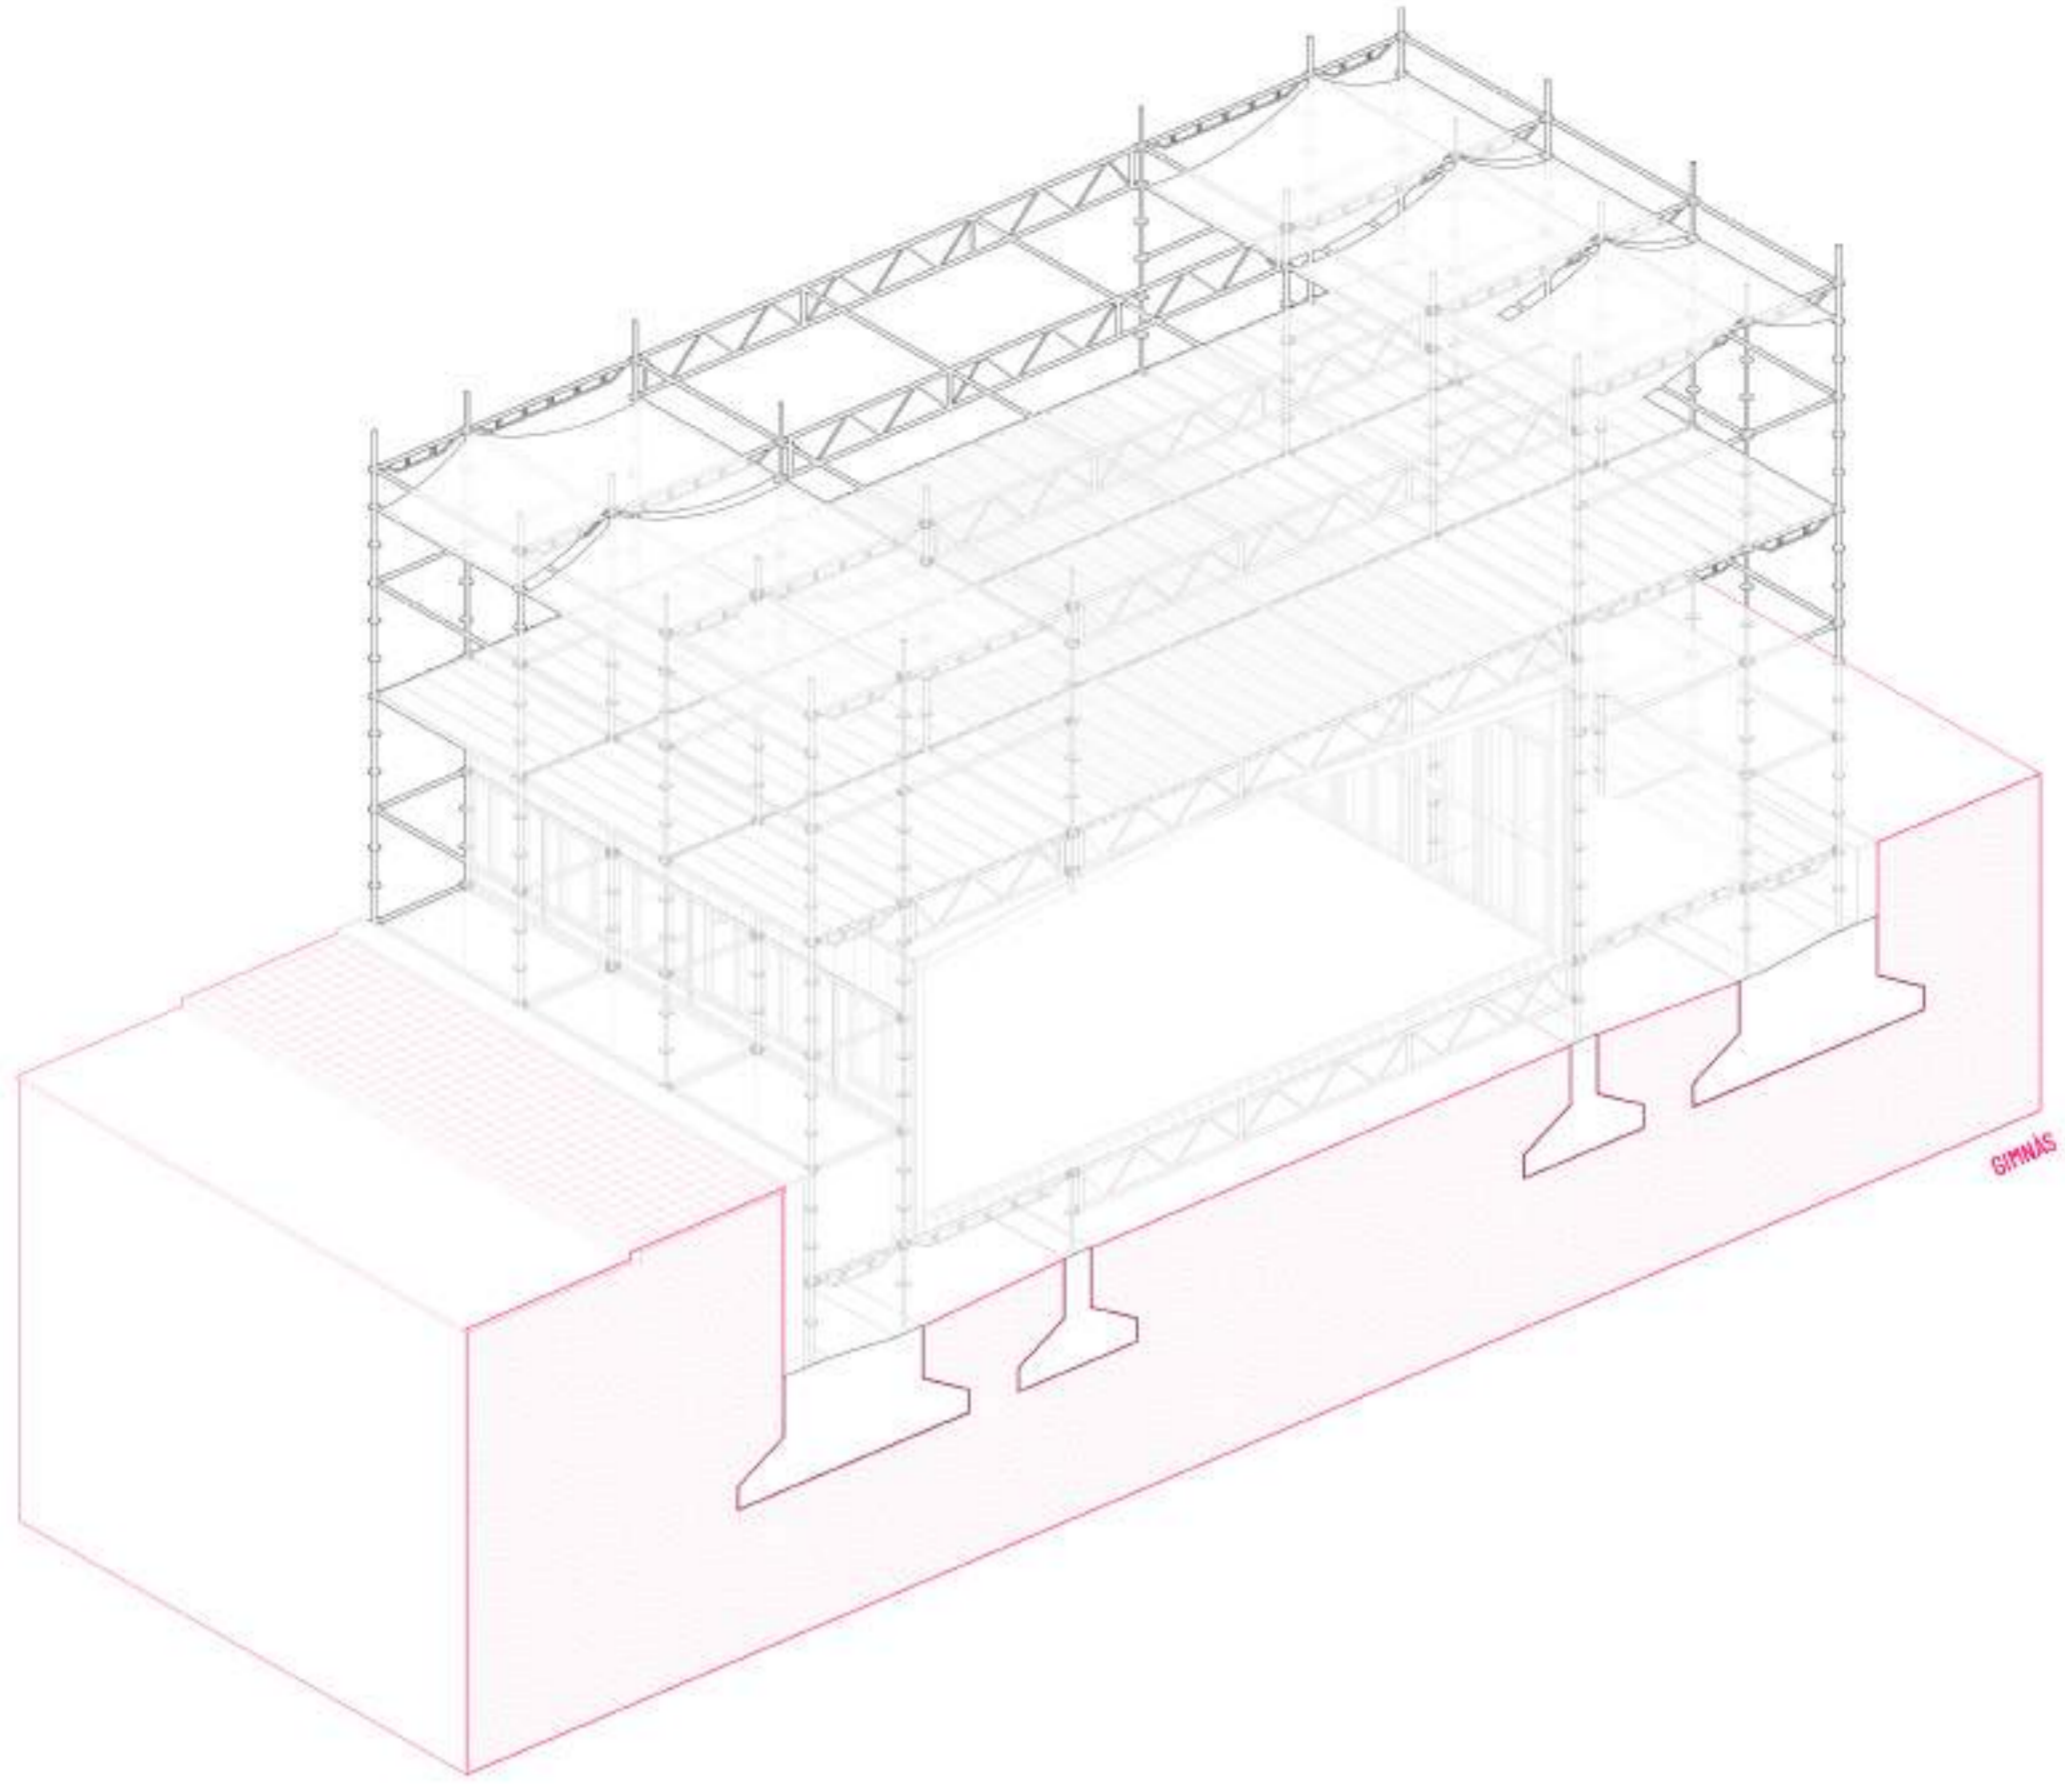


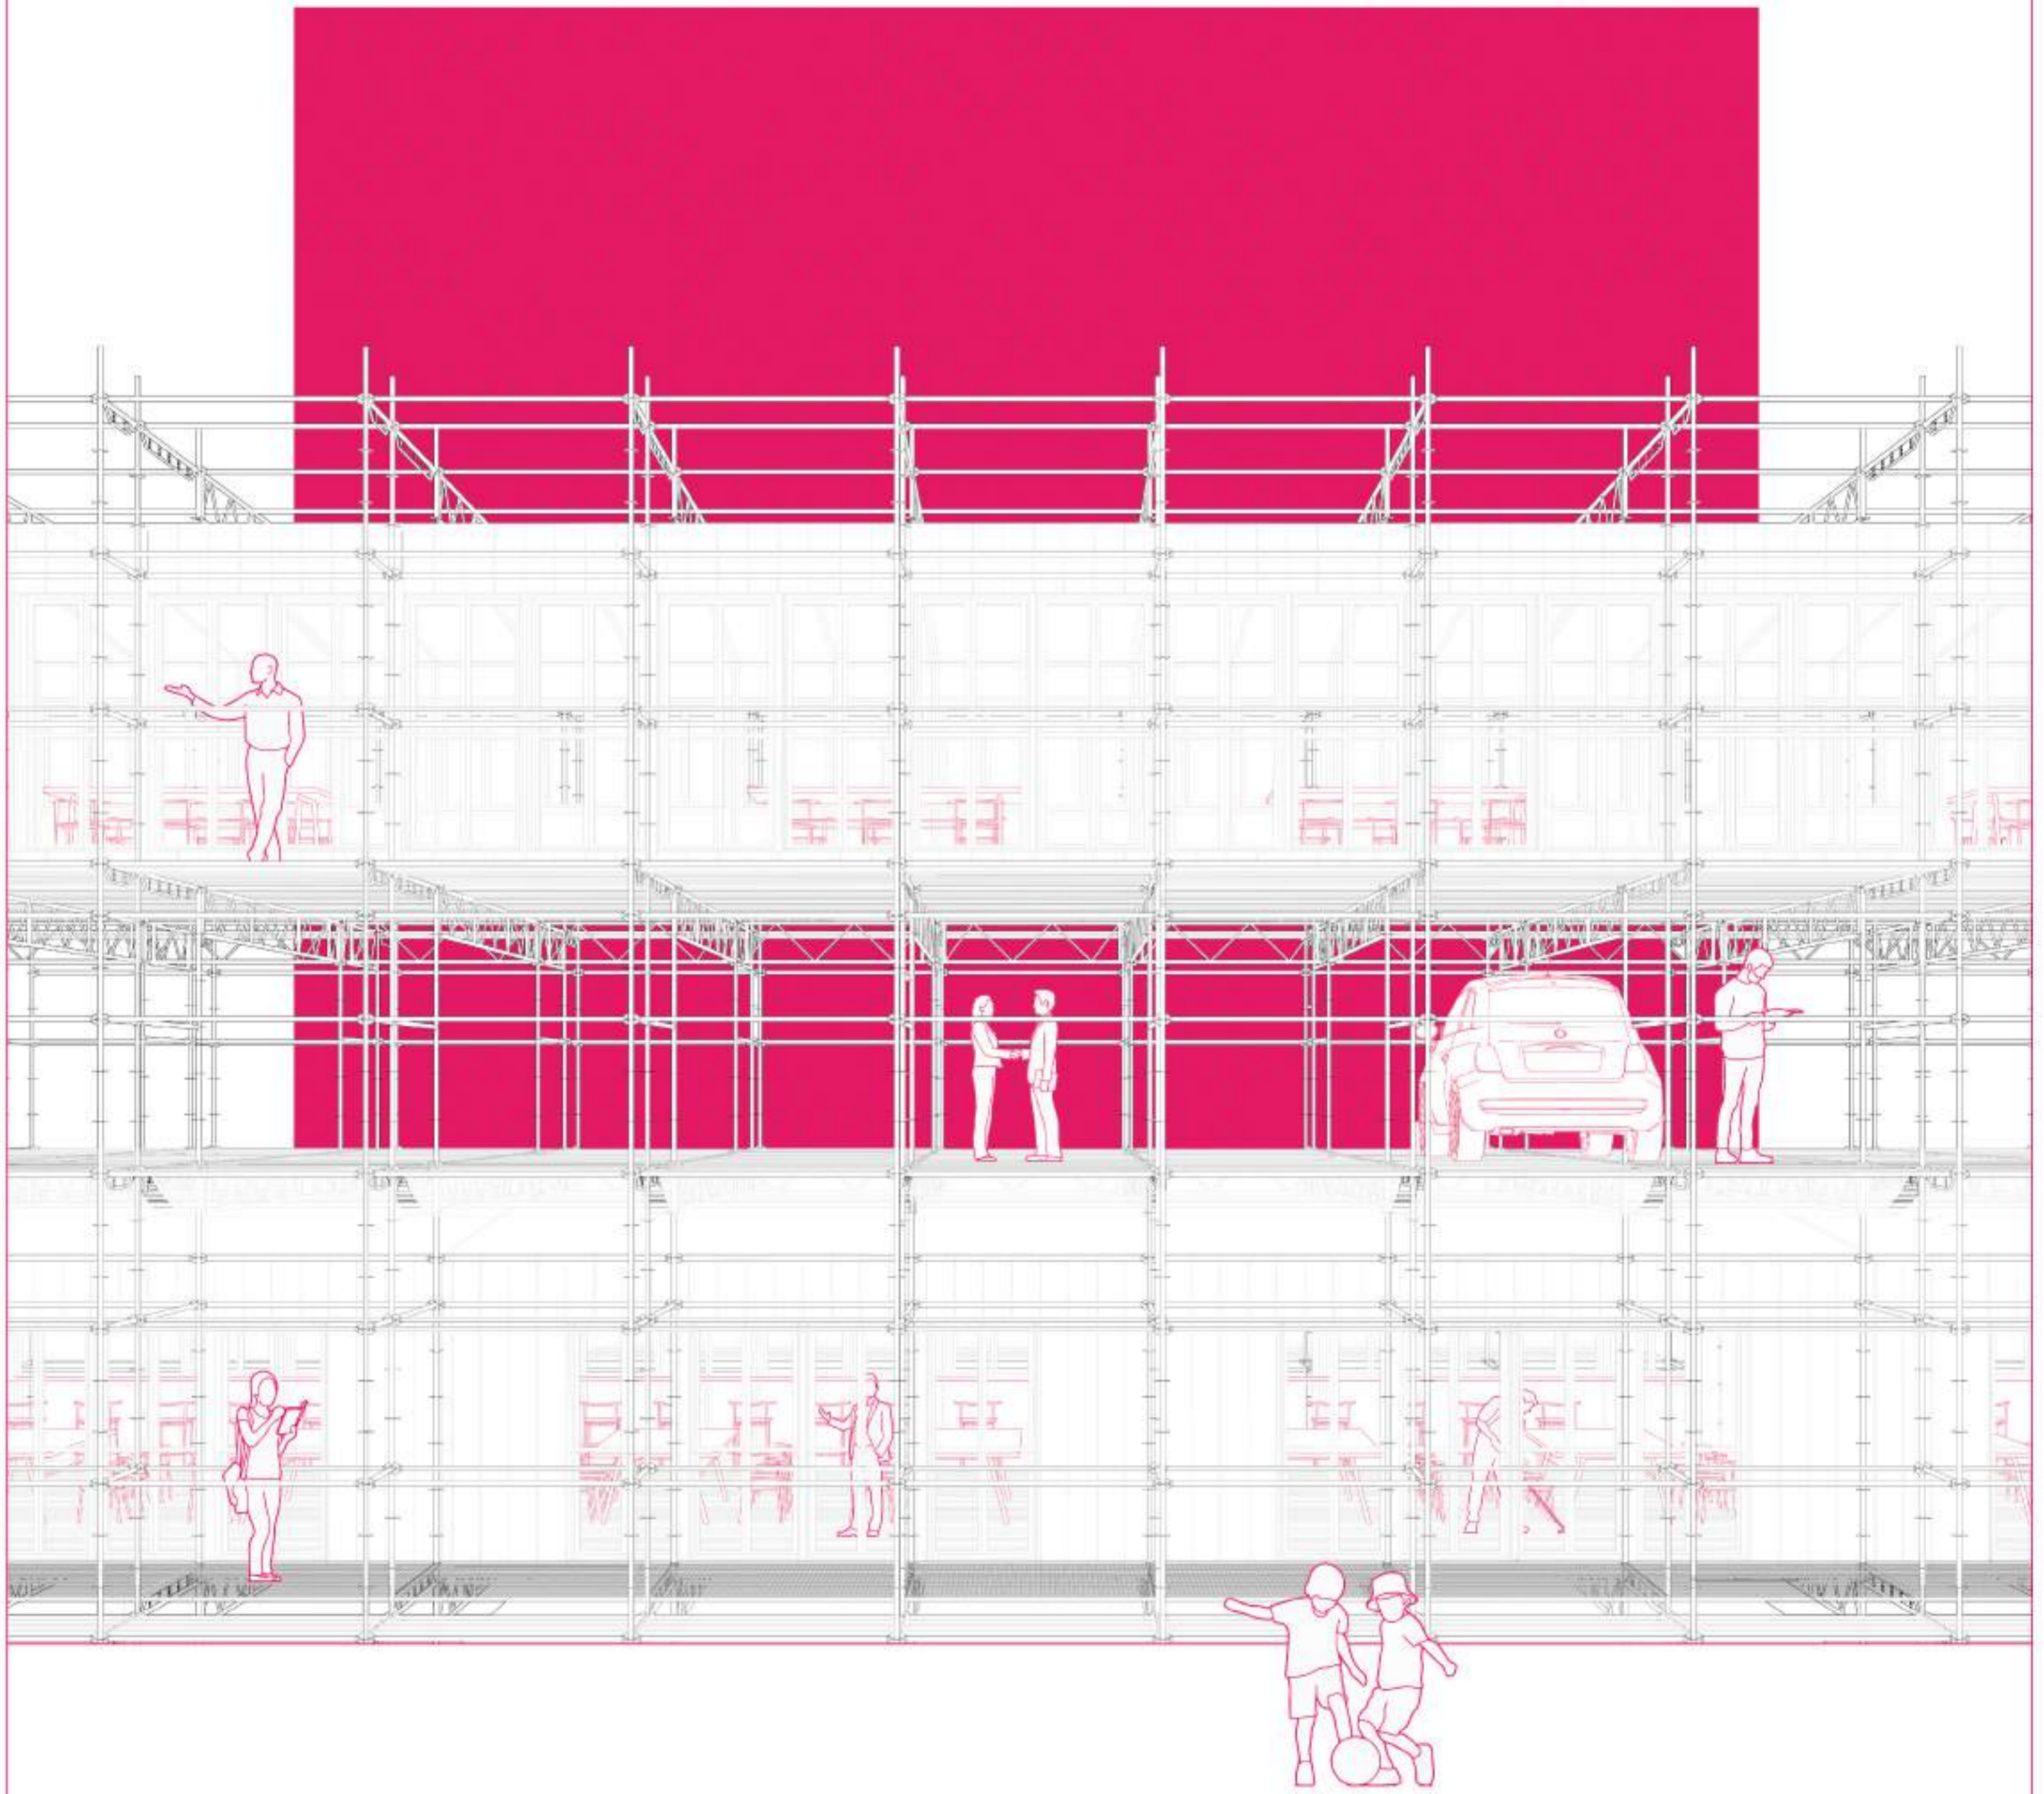

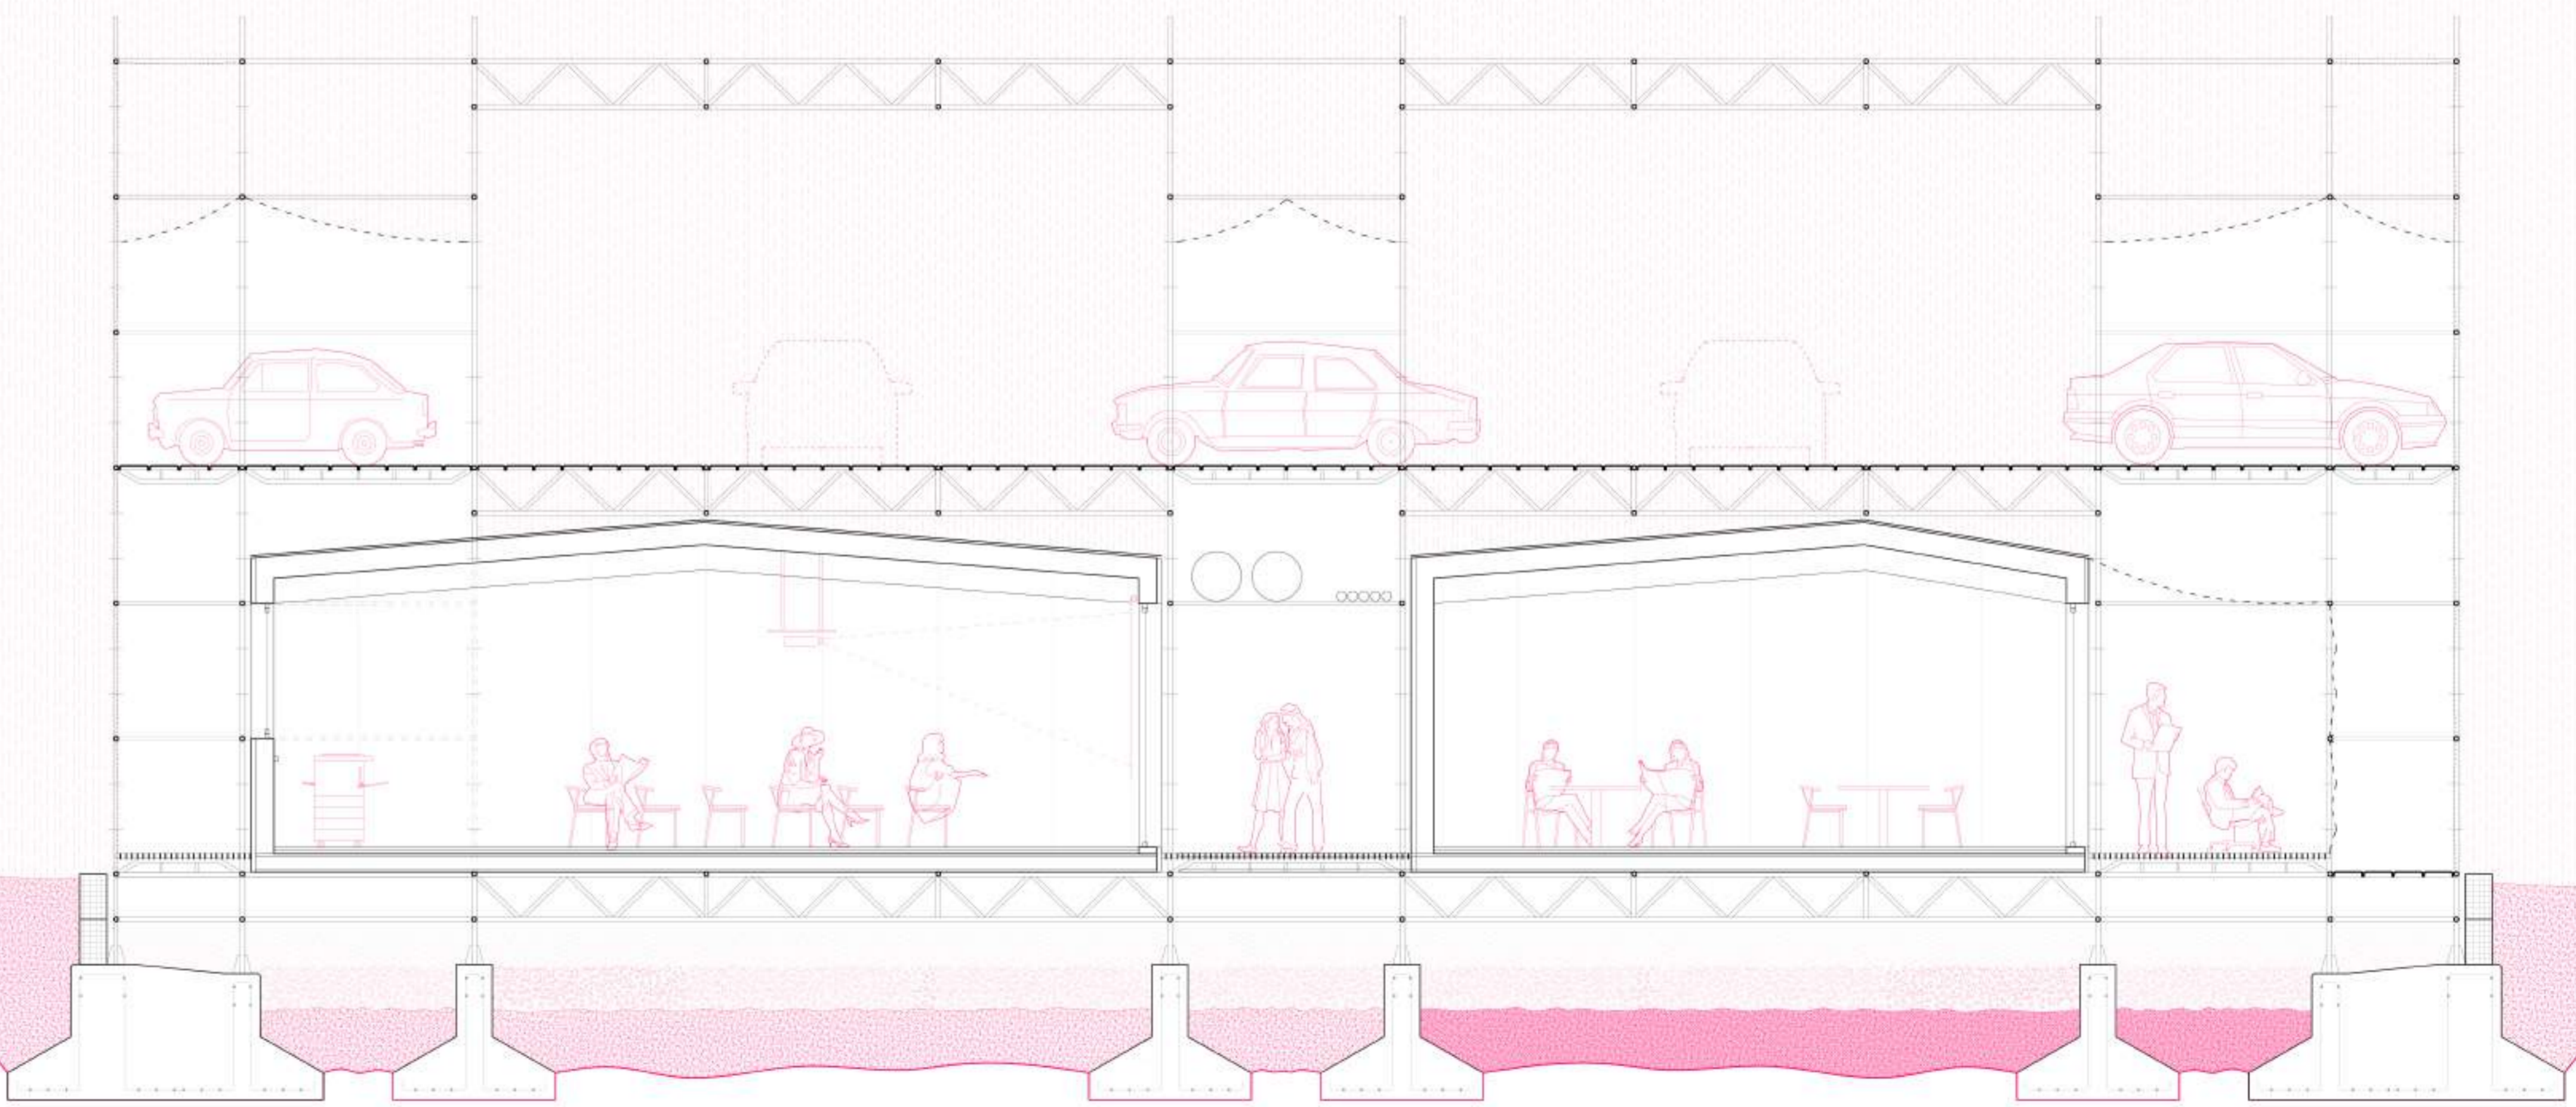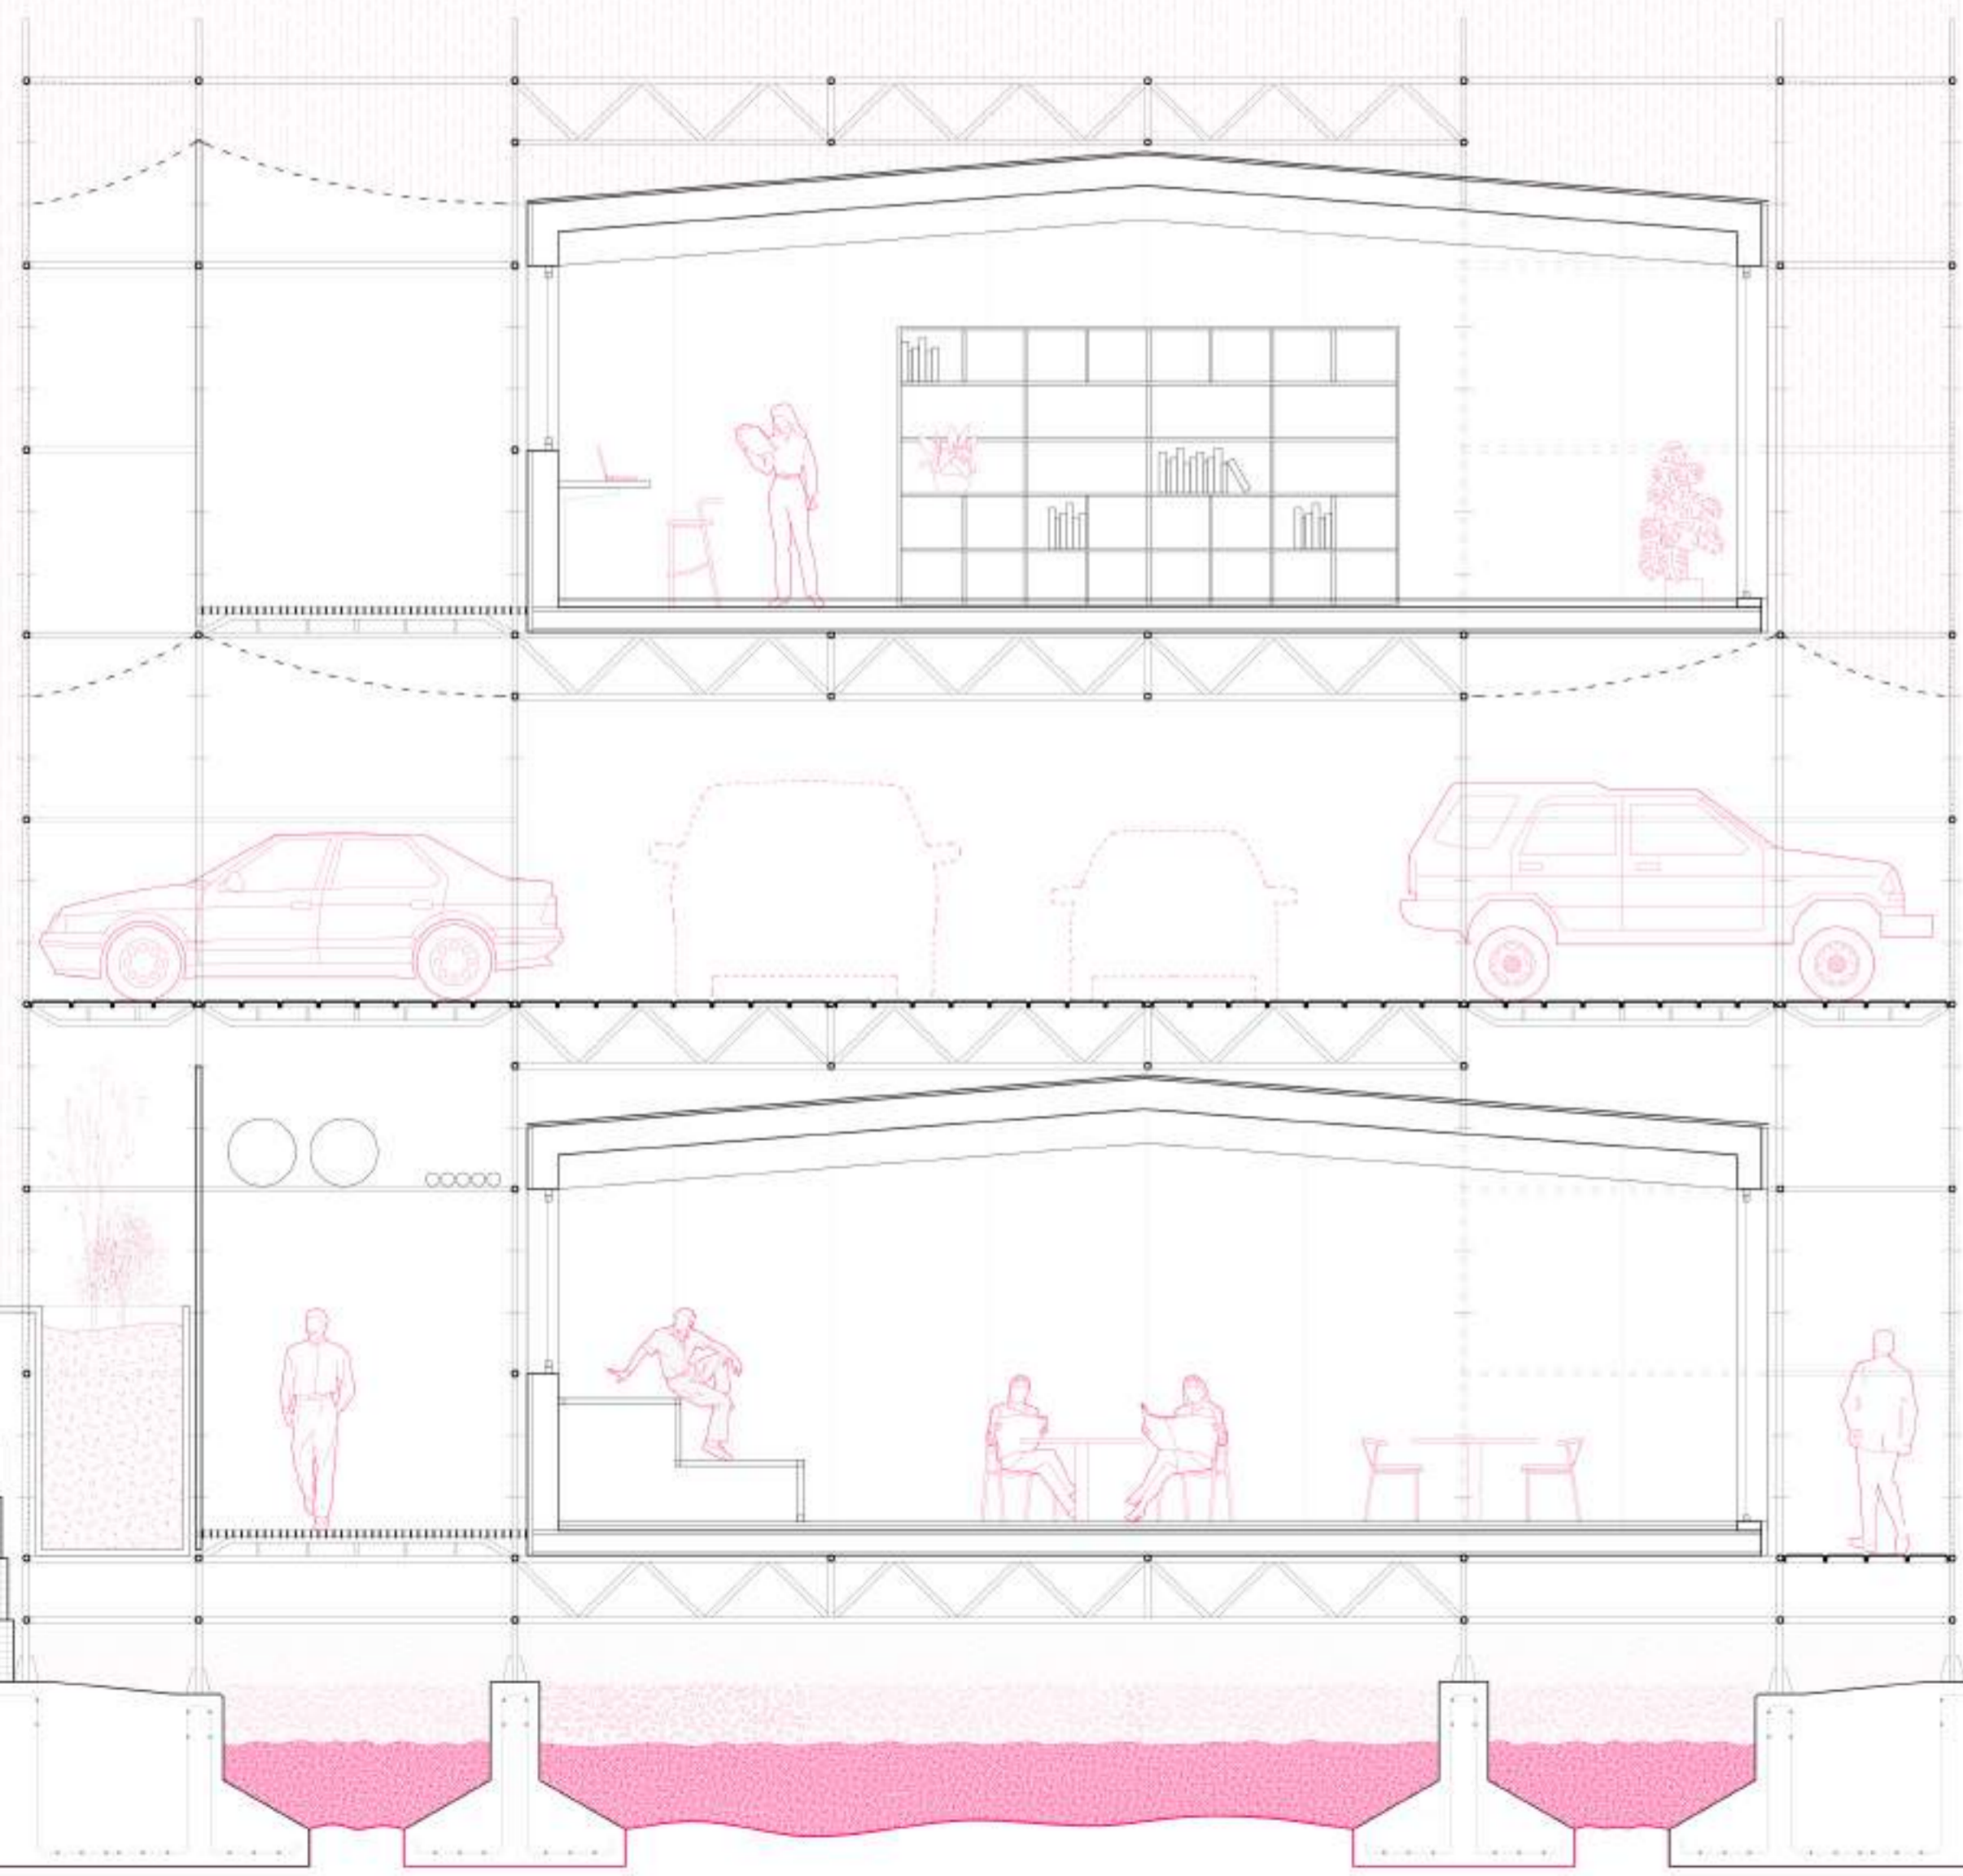

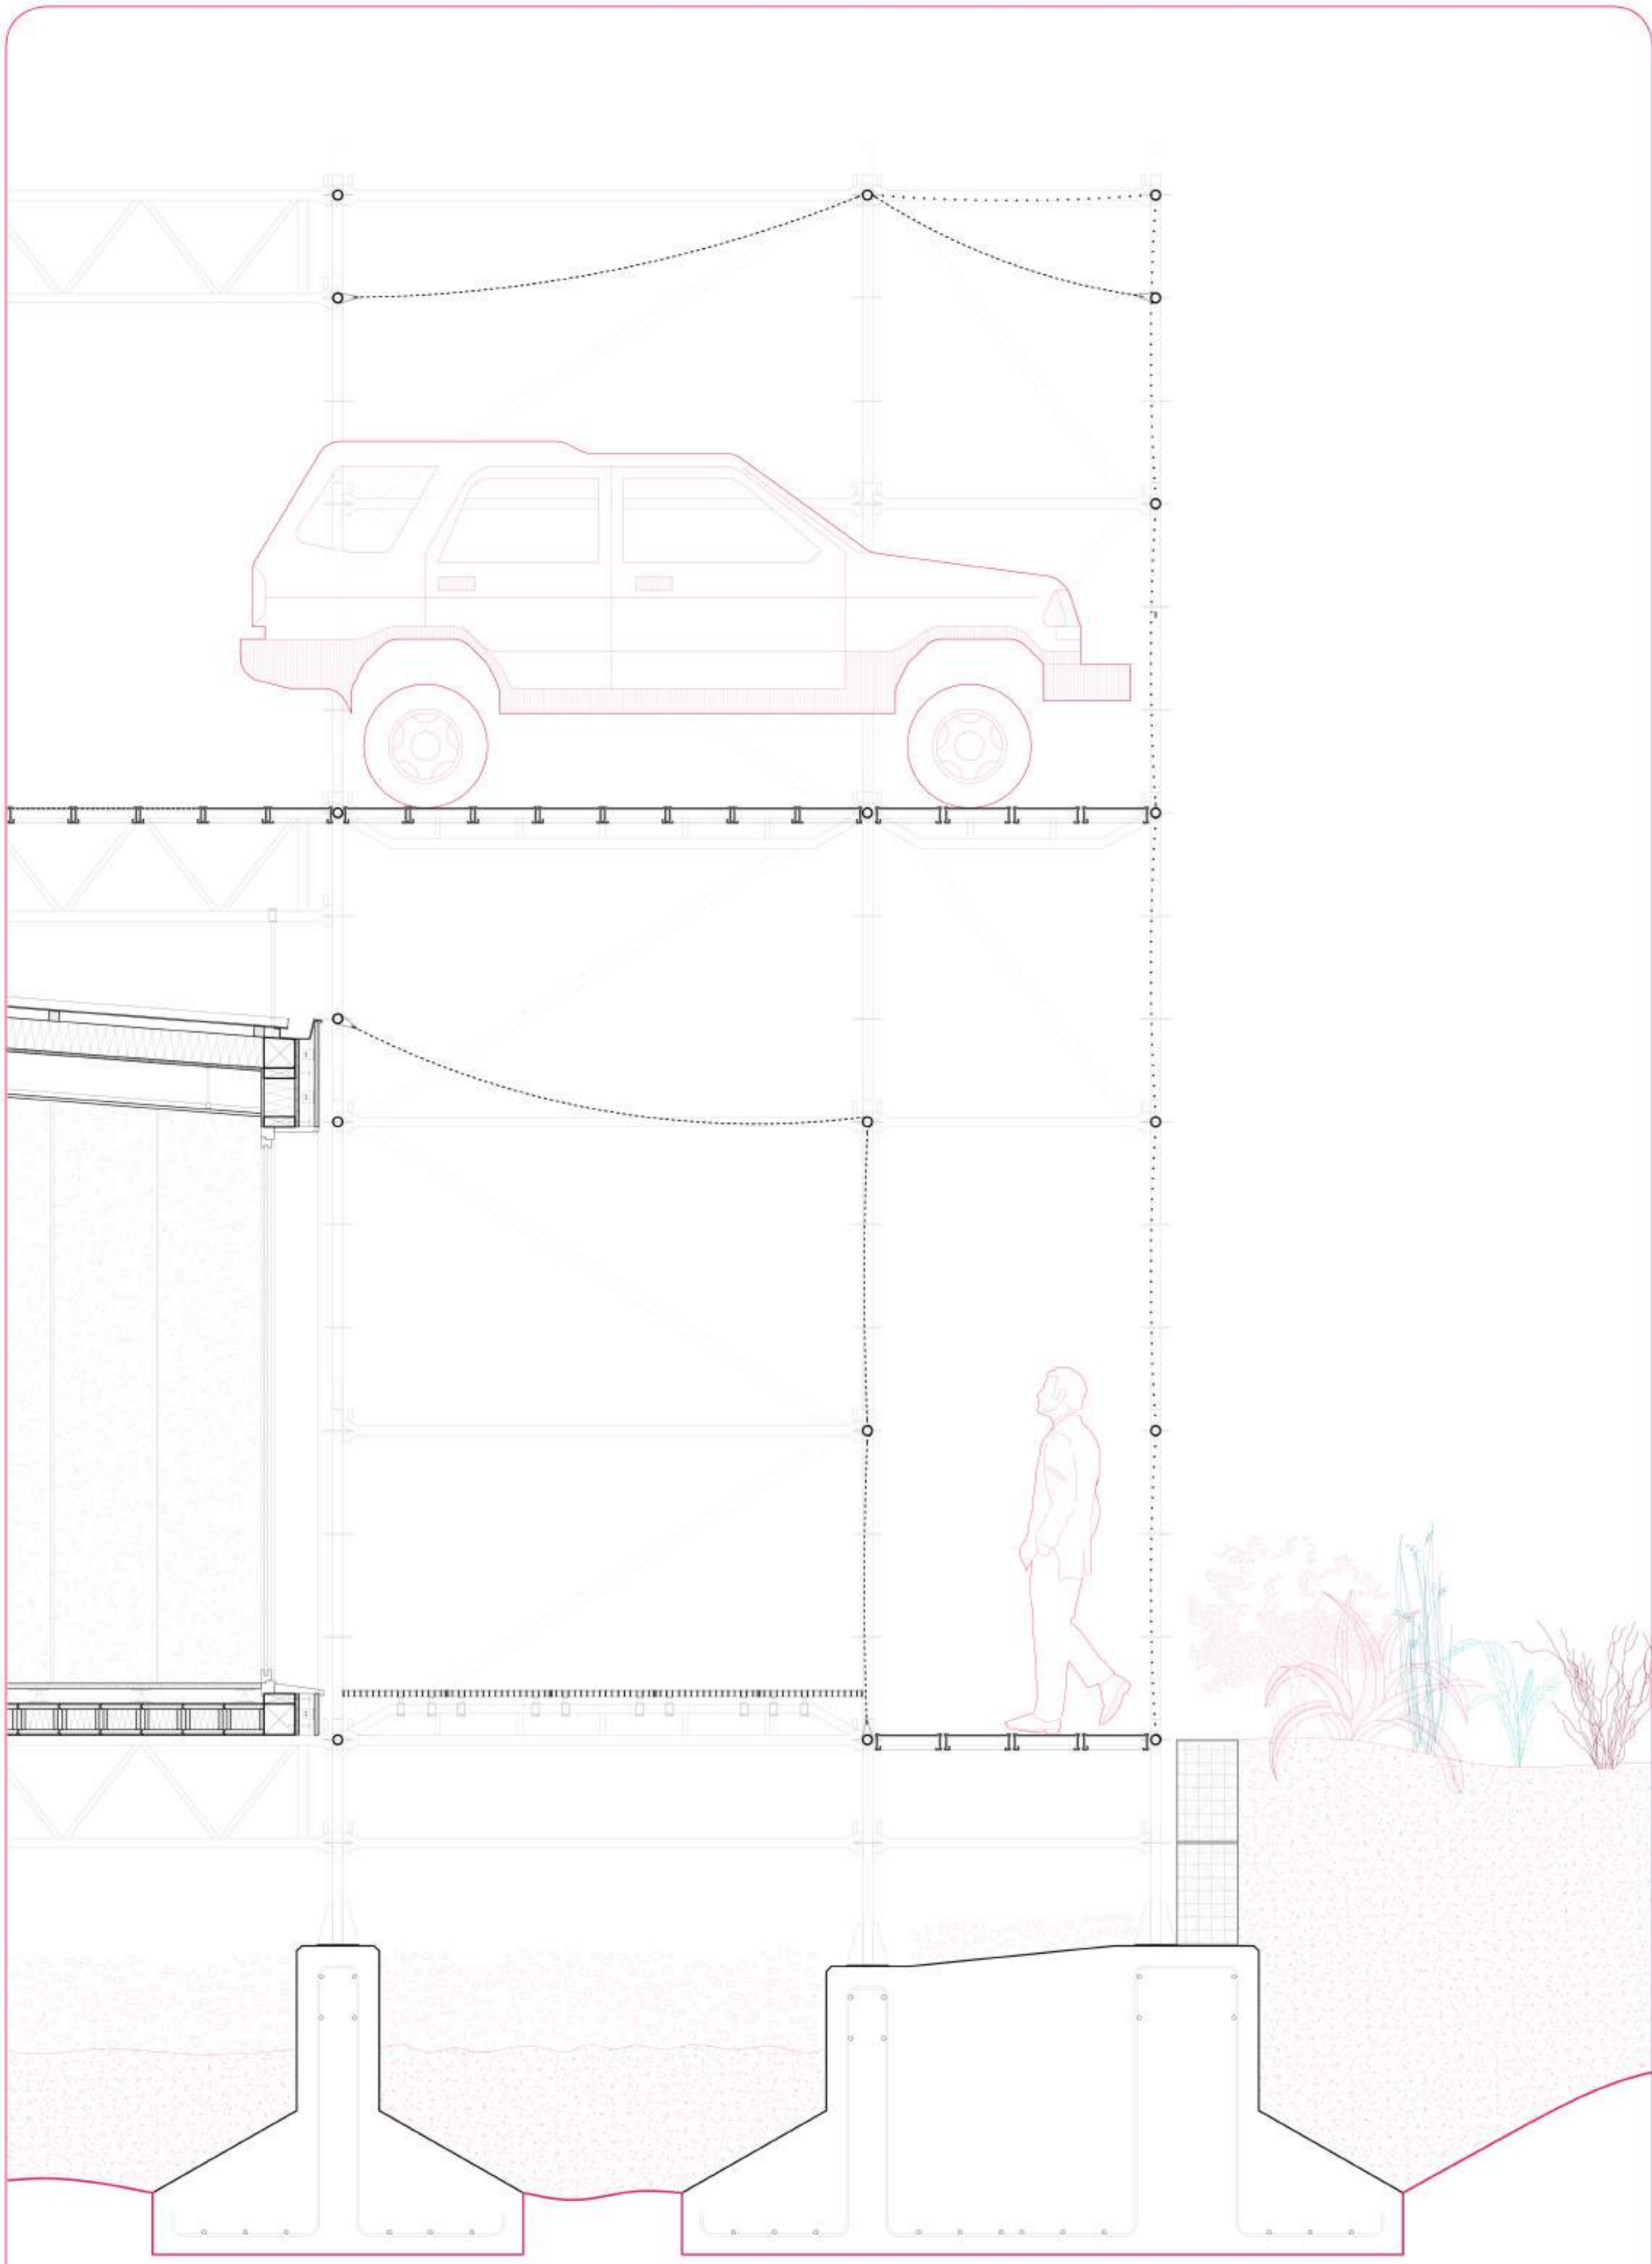

Mòdul de fusta

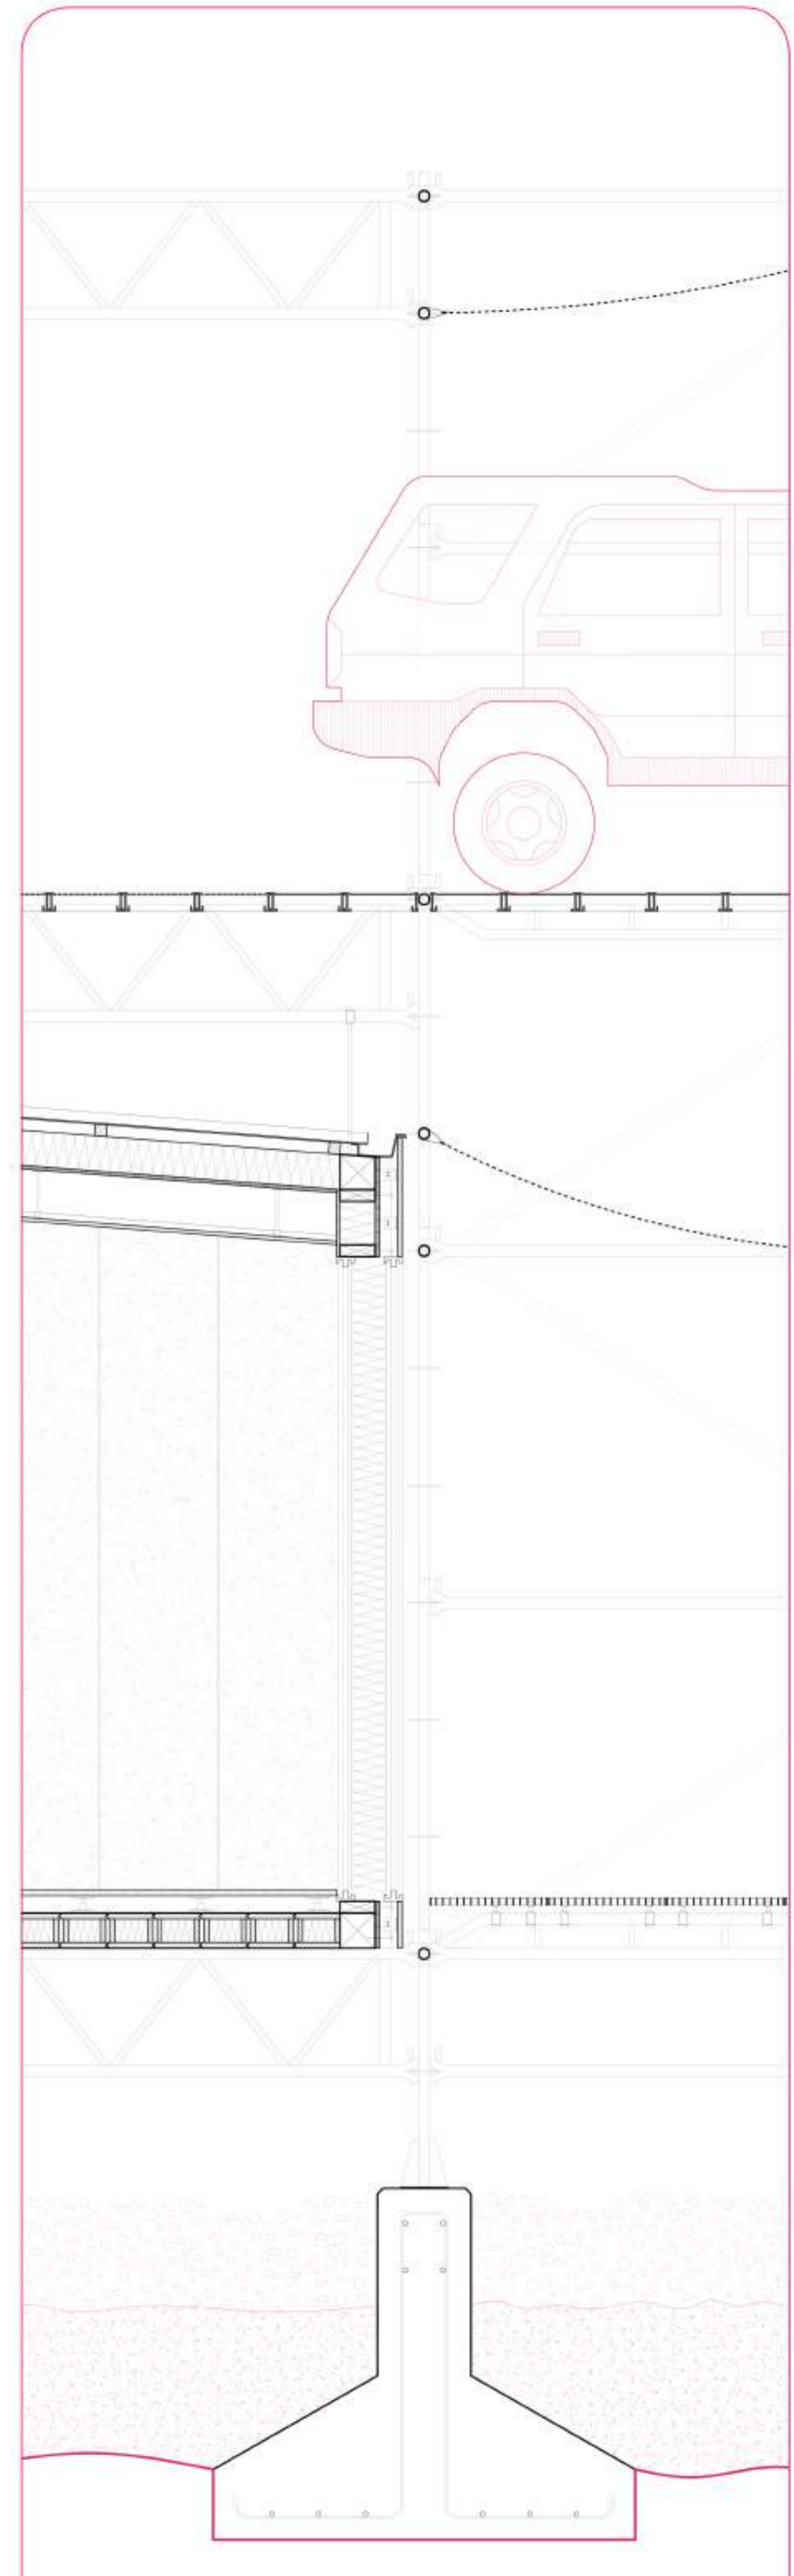

Mòdul de policarbonat

